



## *Appendix E2*

---


*Open Pit – End-of-Period Maps*

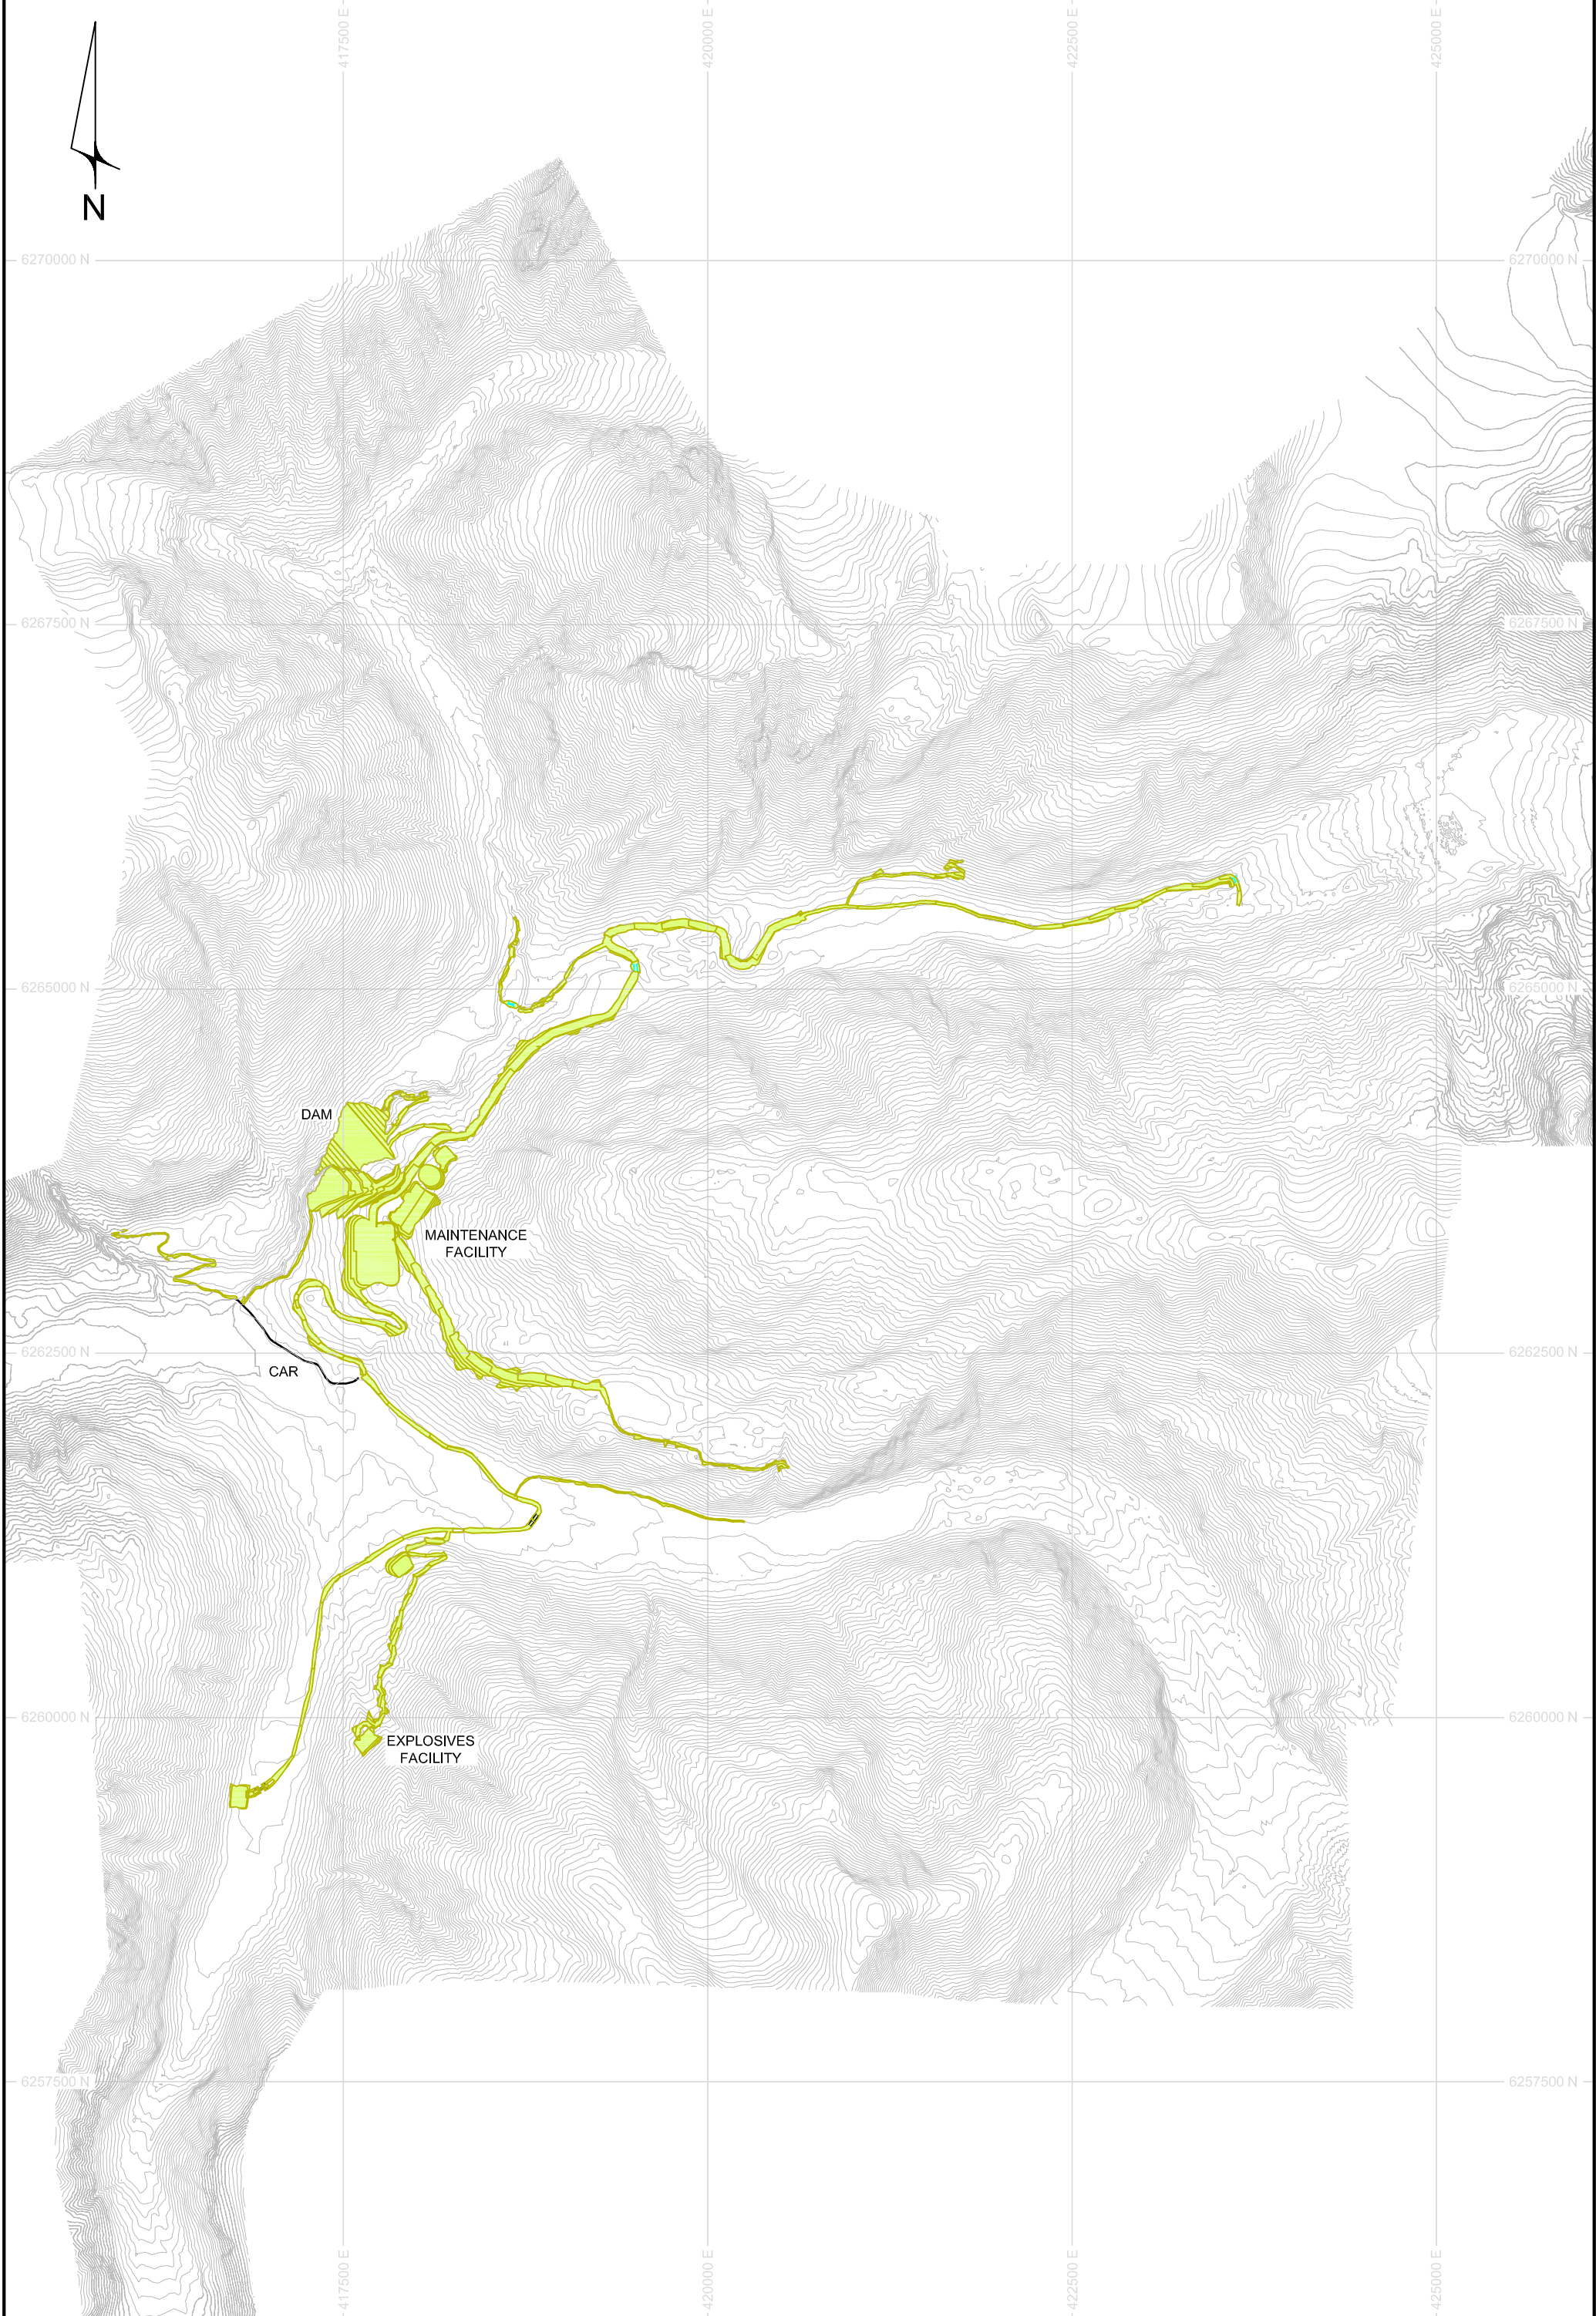

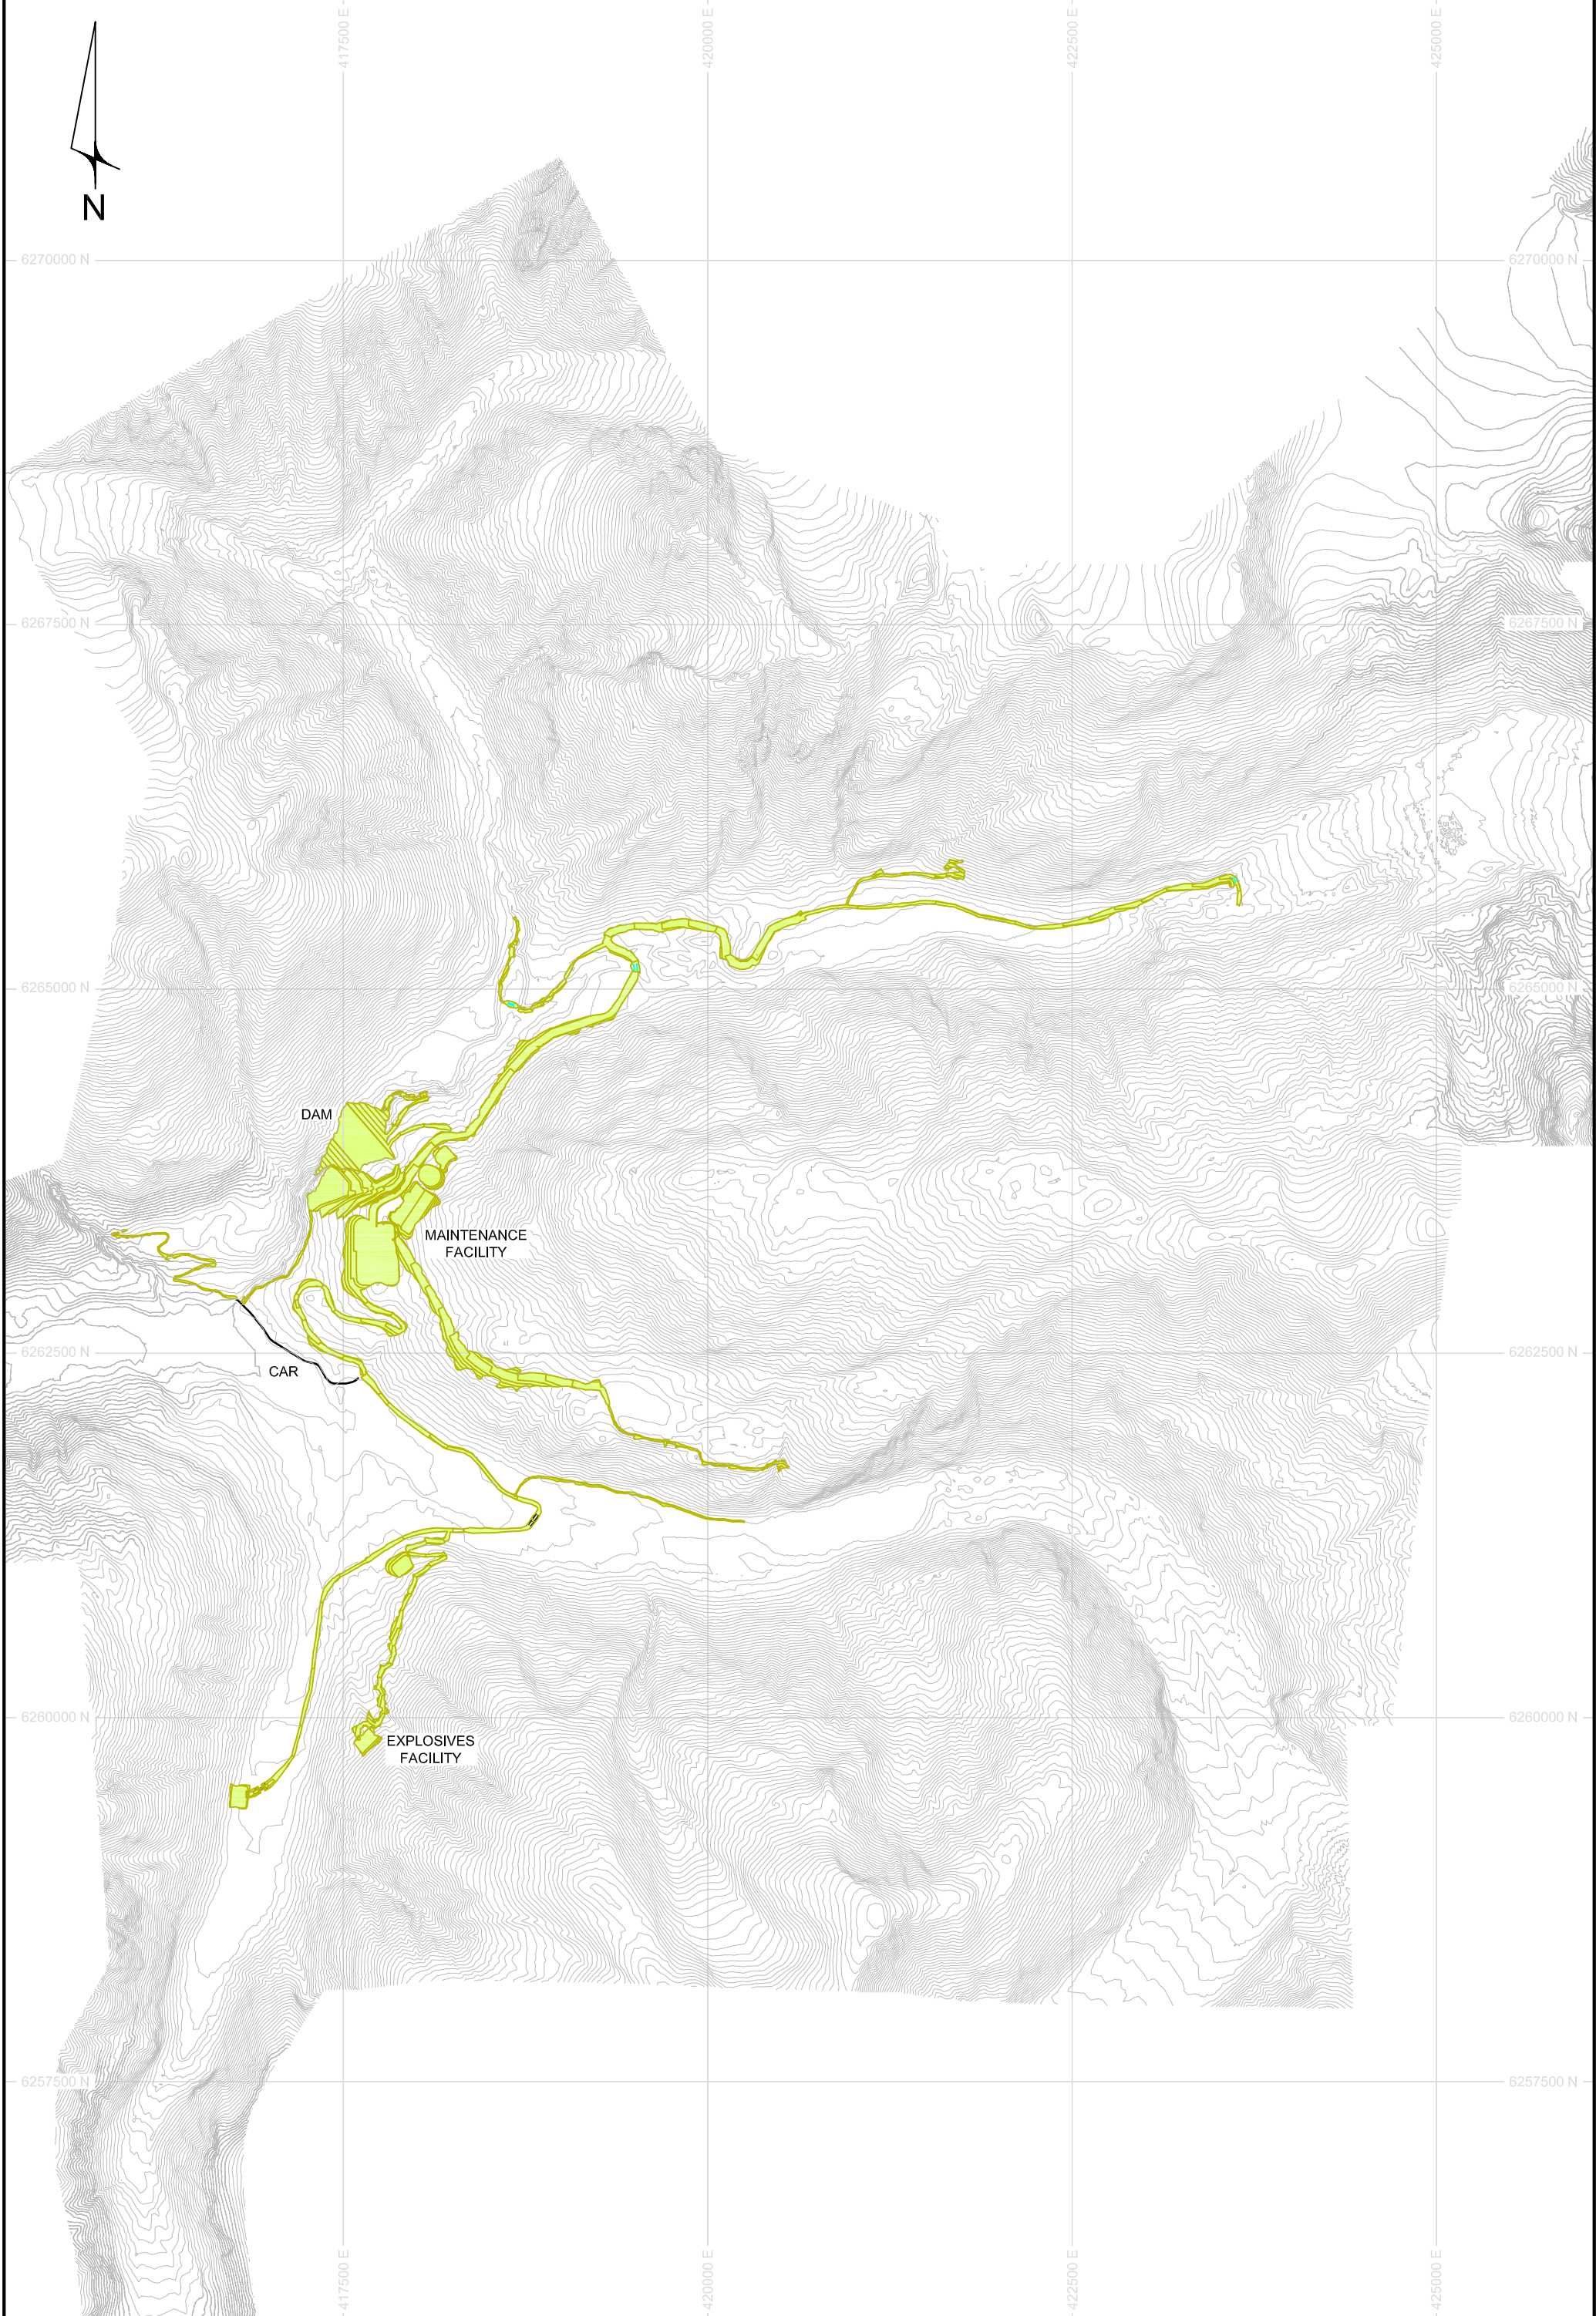

KSM PFS UPDATE 2012 - END OF PERIOD  
YR -04


DATE:	2012/04/30
DRAWN BY:	DH
APPROVED BY:	ME
FILE:	YR_-04.DWG
PROJECT:	KSM_PFS_2012

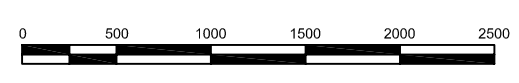

LEGEND			
<span style="color: red;">█</span>	PIT	<span style="color: magenta;">—</span>	TUNNEL
<span style="color: orange;">█</span>	NEW RSF	<span style="color: blue;">—</span>	BAILEY
<span style="color: yellow;">█</span>	PREVIOUS RSF		TOPOGRAPHY
<span style="color: lightgreen;">█</span>	NEW INFRASTRUCTURE		FACILITIES
<span style="color: green;">█</span>	PREVIOUS INFRASTRUCTURE		
<span style="color: brown;">█</span>	STOCKPILE		

CONTOURS AT 15m INTERVALS



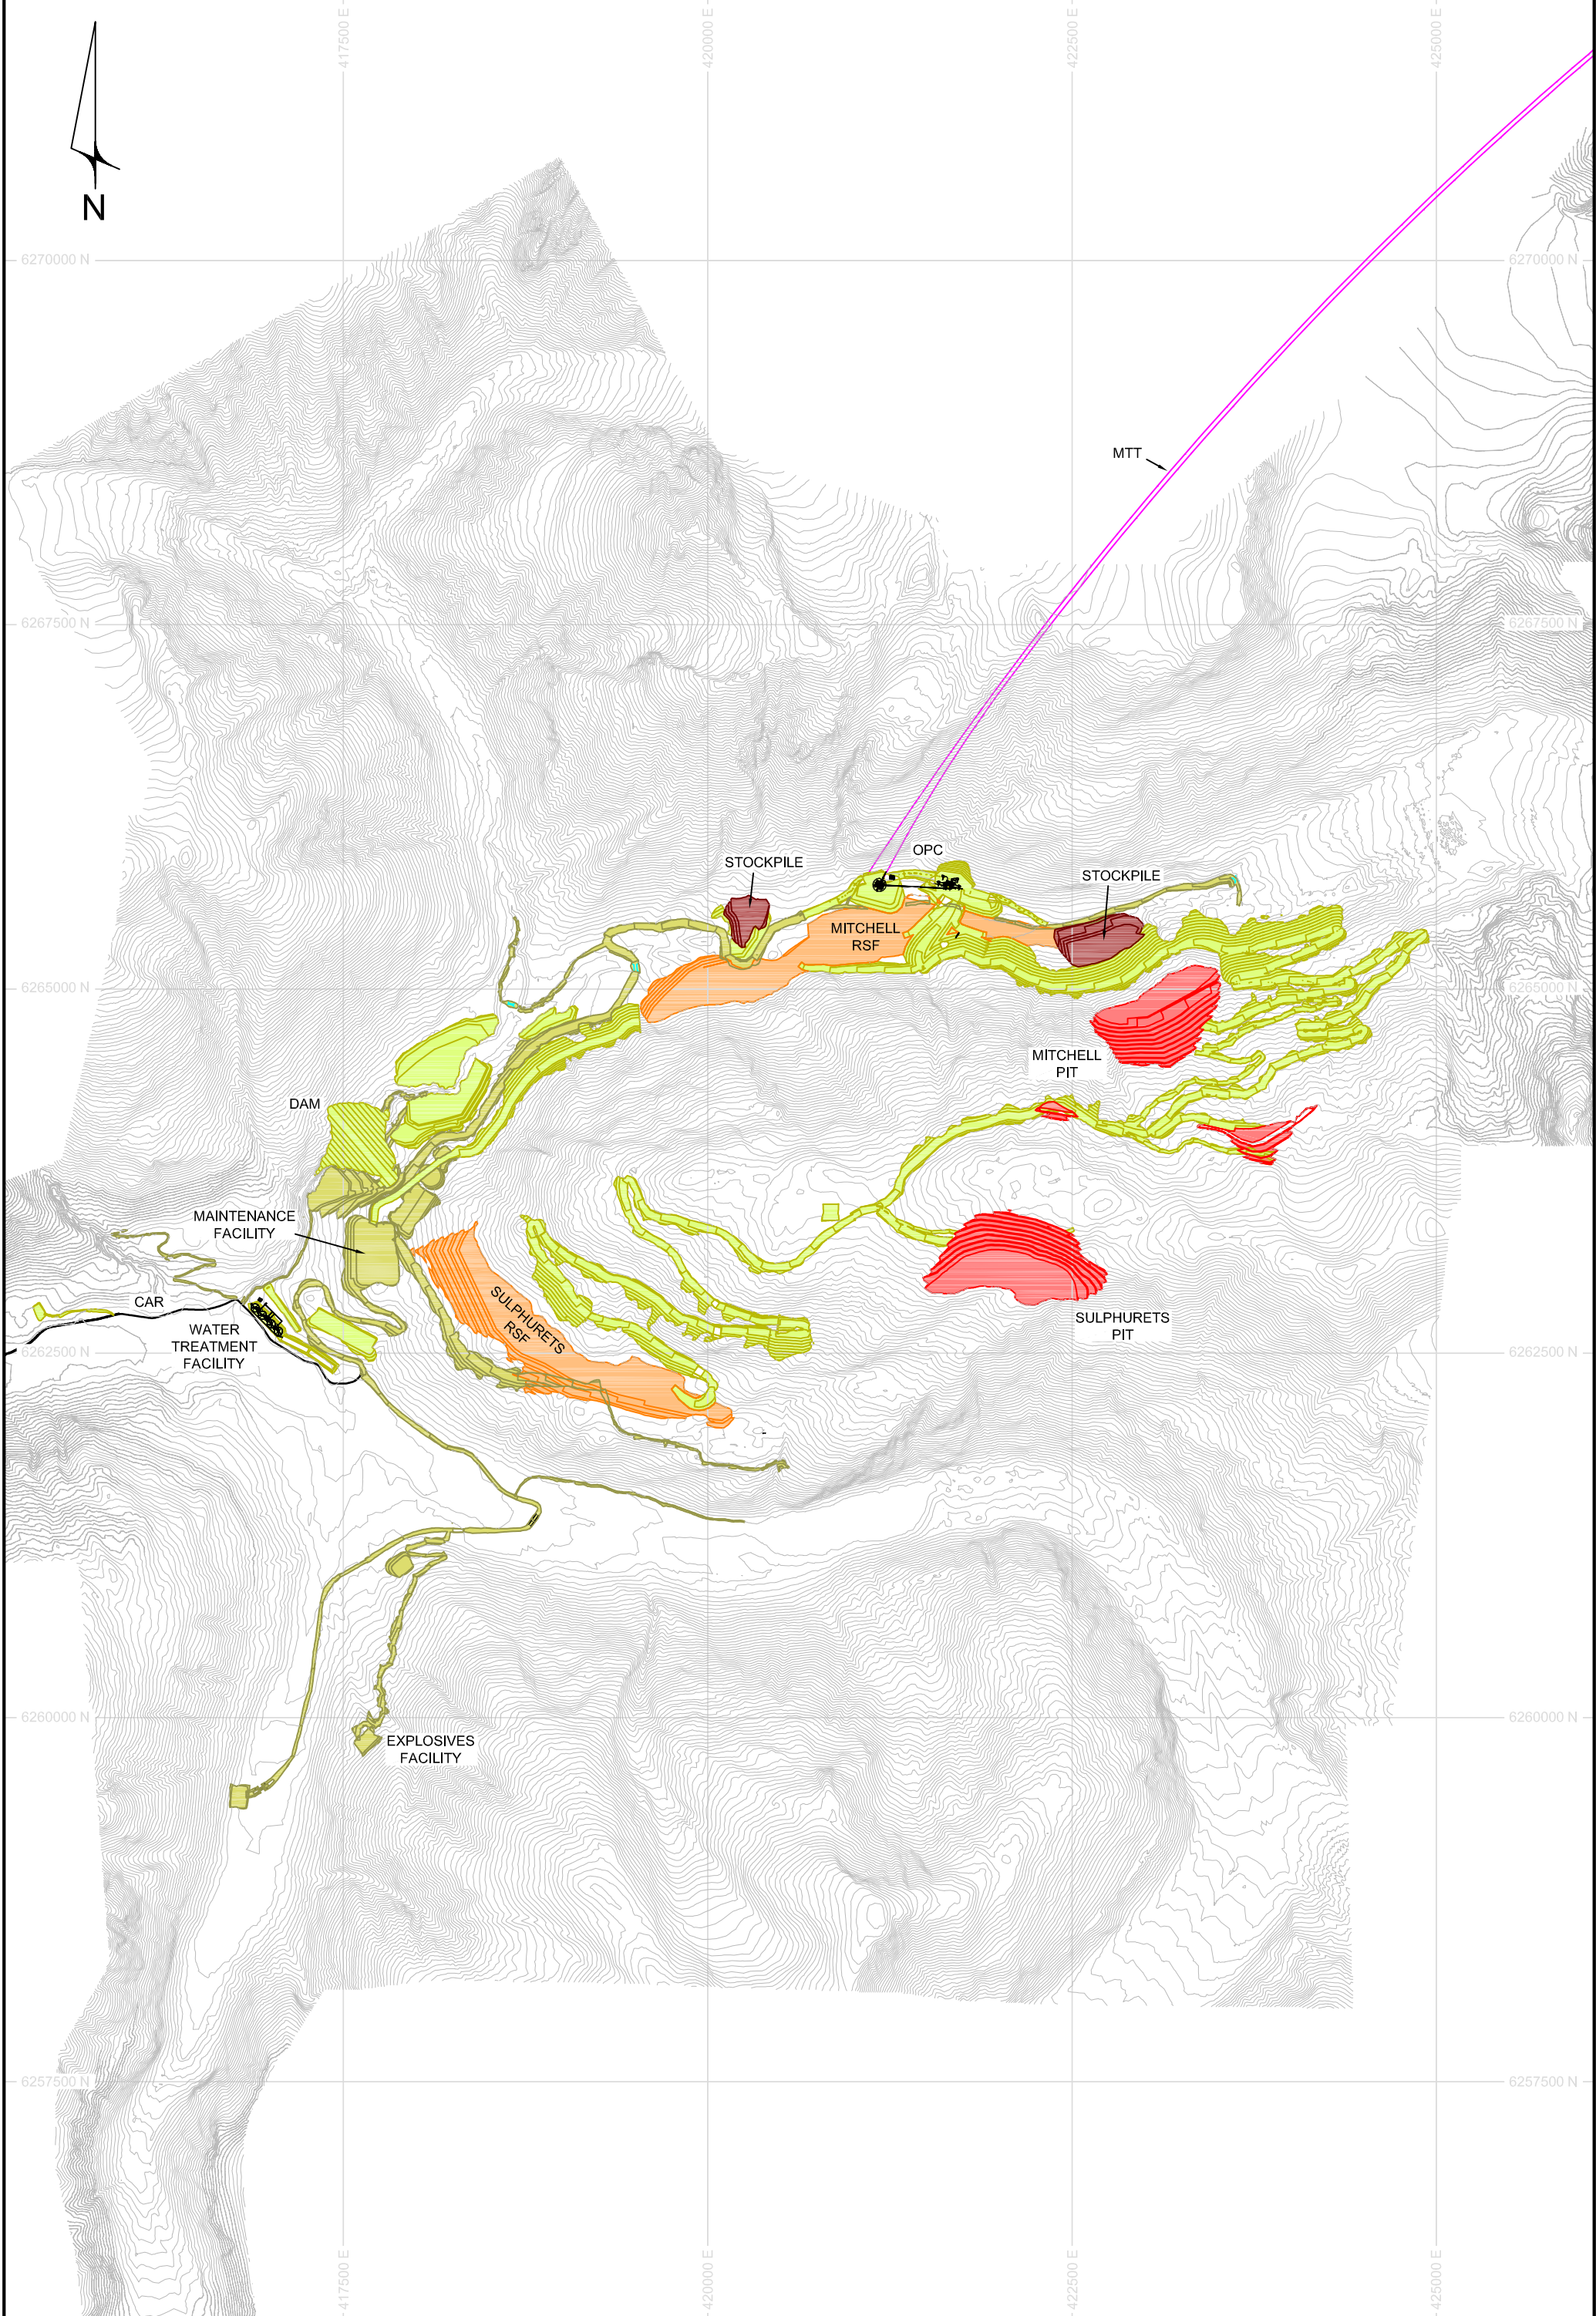

KSM PFS UPDATE 2012 - END OF PERIOD  
YR -01

DATE:	2012/04/30
DRAWN BY:	DH
APPROVED BY:	ME
FILE:	YR_-01.DWG
PROJECT:	KSM_PFS_2012




**LEGEND**

- PIT
- NEW RSF
- PREVIOUS RSF
- NEW INFRASTRUCTURE
- PREVIOUS INFRASTRUCTURE
- STOCKPILE
- TUNNEL
- BAILEY
- TOPOGRAPHY
- FACILITIES


CONTOURS AT 15m INTERVALS



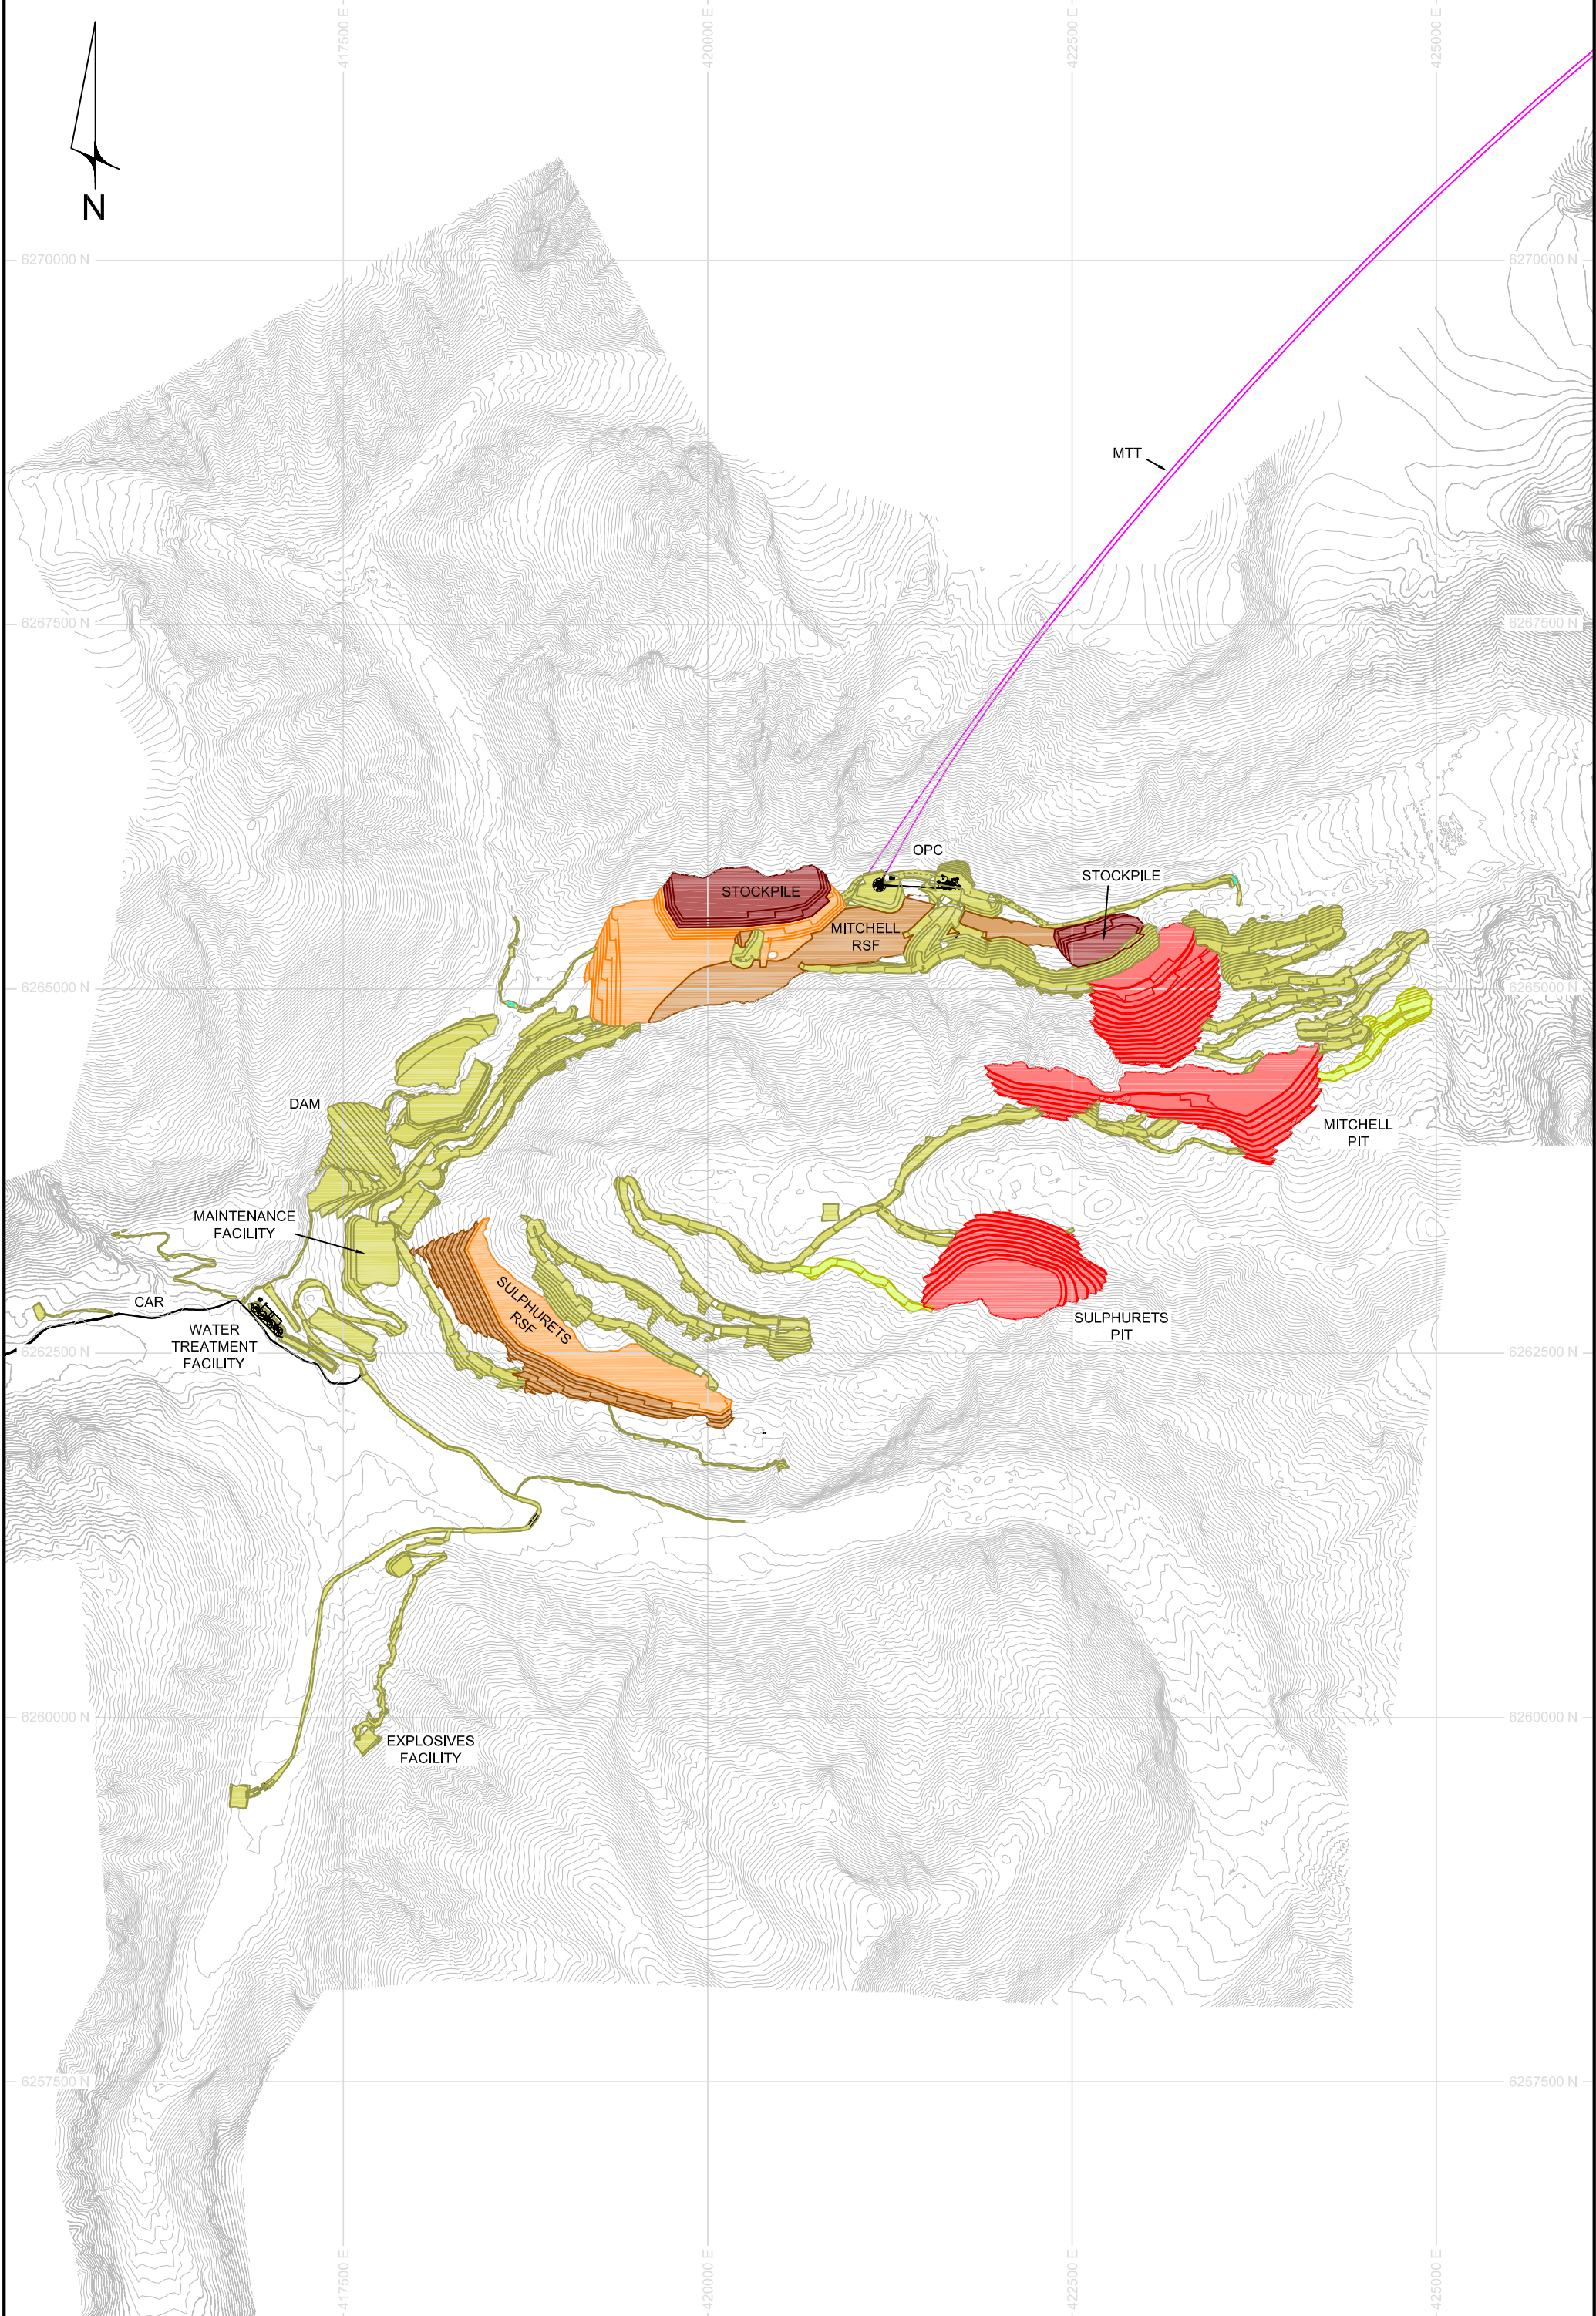

KSM PFS UPDATE 2012 - END OF PERIOD  
YR 01


DATE:	2012/04/30
DRAWN BY:	DH
APPROVED BY:	ME
FILE:	YR_01.DWG
PROJECT:	KSM_PFS_2012

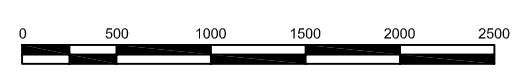

LEGEND			
<span style="color: red;">■</span>	PIT	<span style="color: magenta;">—</span>	TUNNEL
<span style="color: orange;">■</span>	NEW RSF	<span style="color: blue;">—</span>	BAILEY
<span style="color: brown;">■</span>	PREVIOUS RSF	<span style="color: grey;">—</span>	TOPOGRAPHY
<span style="color: yellow;">■</span>	NEW INFRASTRUCTURE	<span style="color: black;">—</span>	FACILITIES
<span style="color: green;">■</span>	PREVIOUS INFRASTRUCTURE		
<span style="color: darkred;">■</span>	STOCKPILE		


CONTOURS AT 15m INTERVALS



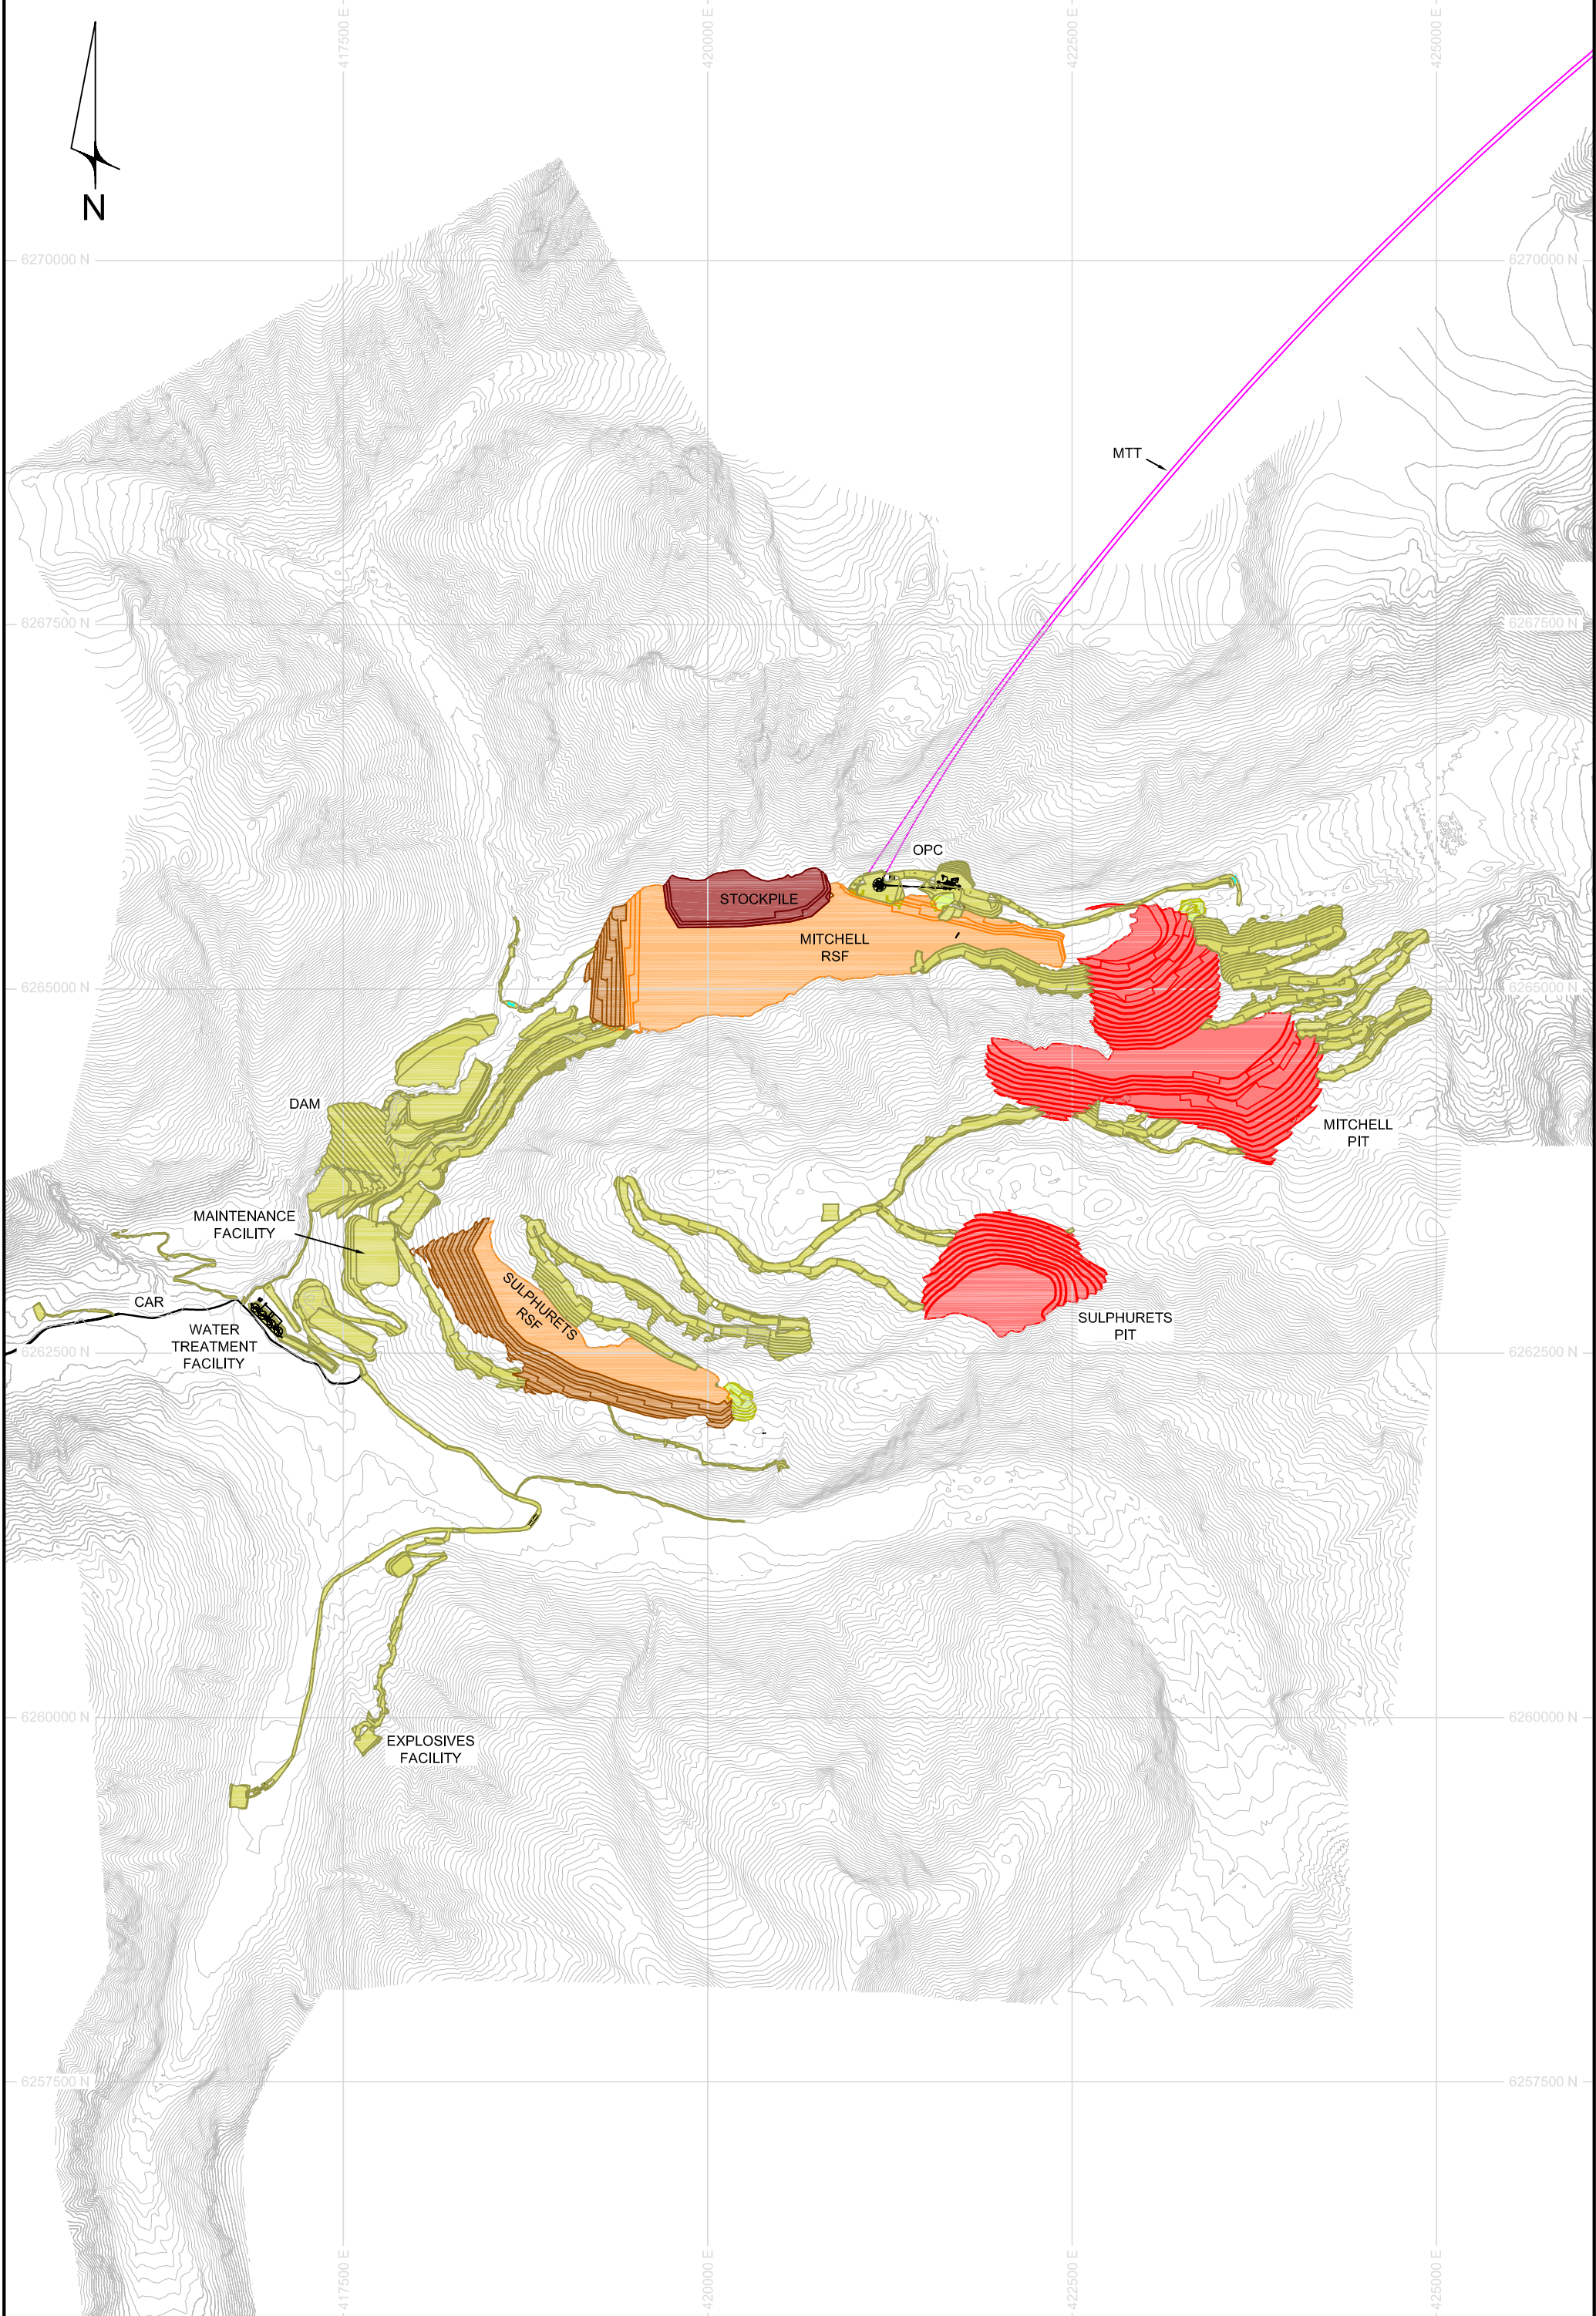

KSM PFS UPDATE 2012 - END OF PERIOD  
YR 02

DATE:	2012/04/30
DRAWN BY:	DH
APPROVED BY:	ME
FILE:	YR_02.DWG
PROJECT:	KSM_PFS_2012

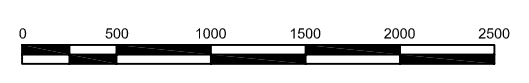

**LEGEND**

- PIT
- NEW RSF
- PREVIOUS RSF
- NEW INFRASTRUCTURE
- PREVIOUS INFRASTRUCTURE
- STOCKPILE
- TUNNEL
- BAILEY
- TOPOGRAPHY
- FACILITIES

CONTOURS AT 15m INTERVALS





KSM PFS UPDATE 2012 - END OF PERIOD  
YR 03


DATE:	2012/04/30
DRAWN BY:	DH
APPROVED BY:	ME
FILE:	YR_03.DWG
PROJECT:	KSM_PFS_2012



- LEGEND**
- PIT
  - NEW RSF
  - PREVIOUS RSF
  - NEW INFRASTRUCTURE
  - PREVIOUS INFRASTRUCTURE
  - STOCKPILE
  - TUNNEL
  - BAILEY
  - TOPOGRAPHY
  - FACILITIES


CONTOURS AT 15m INTERVALS



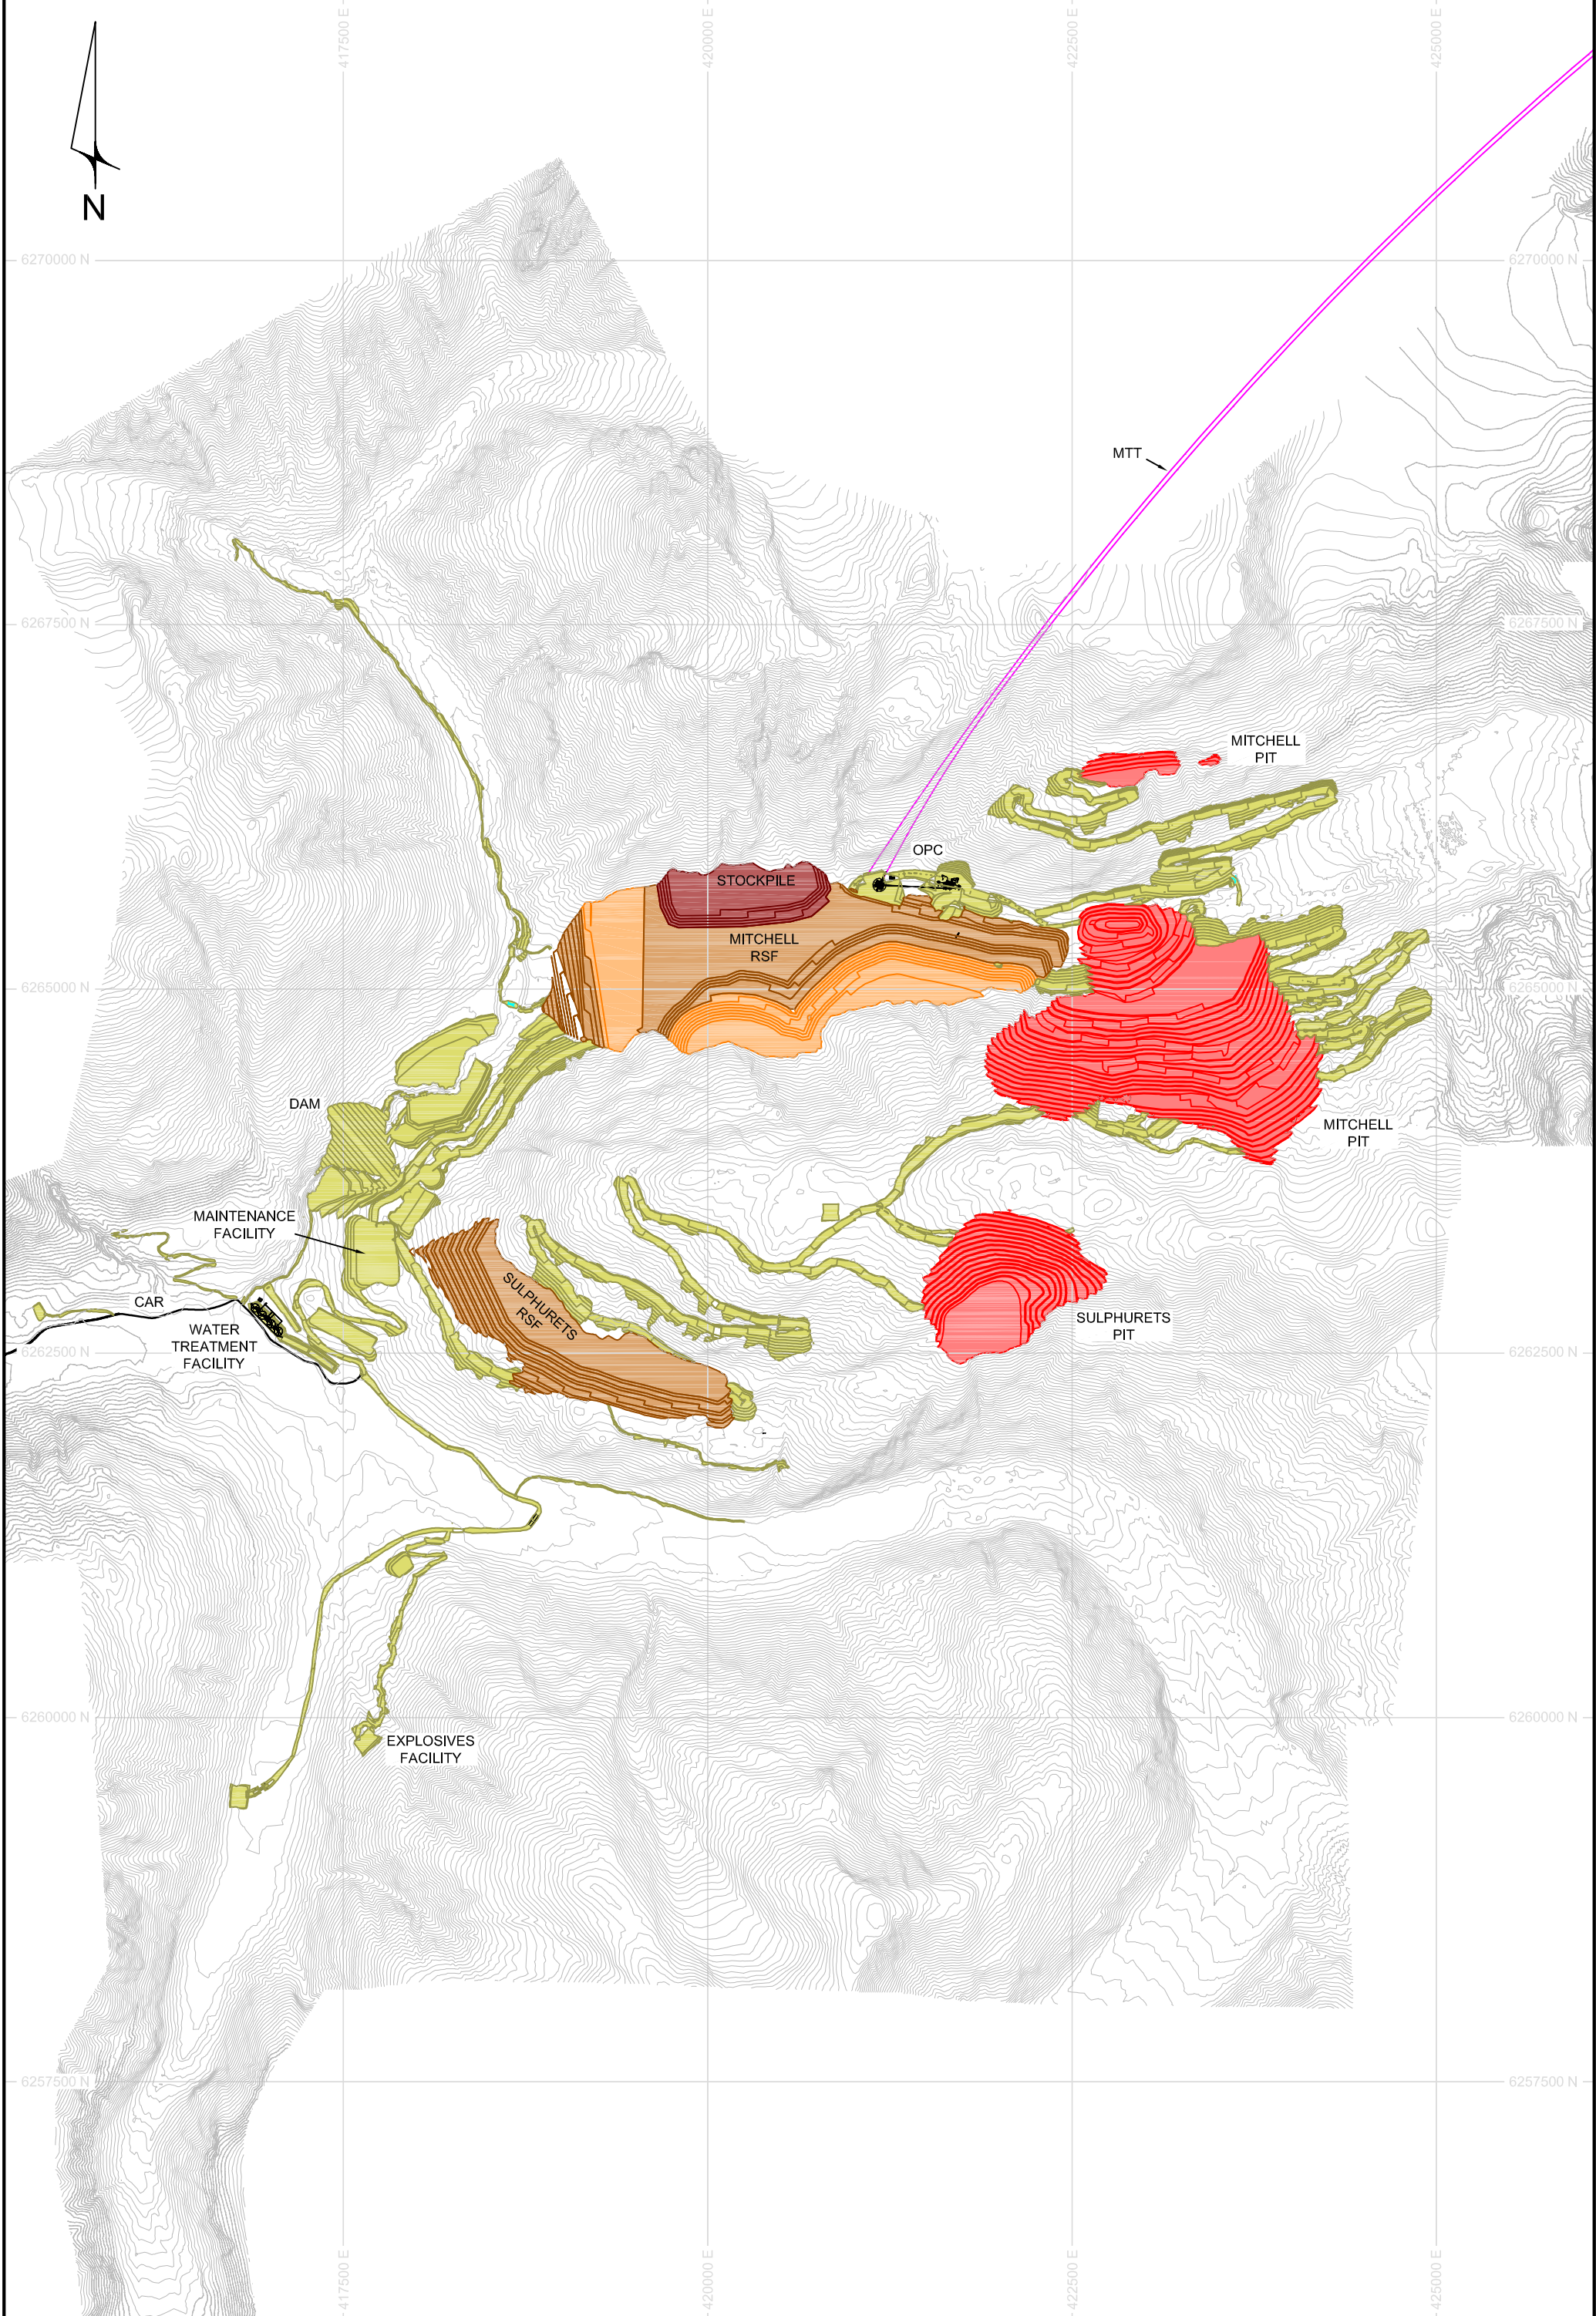

KSM PFS UPDATE 2012 - END OF PERIOD  
YR 04


DATE:	2012/04/30
DRAWN BY:	DH
APPROVED BY:	ME
FILE:	YR_04.DWG
PROJECT:	KSM_PFS_2012

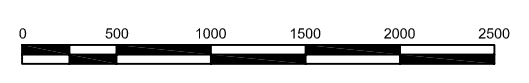

LEGEND			
<span style="color: red;">■</span>	PIT	<span style="color: magenta;">—</span>	TUNNEL
<span style="color: orange;">■</span>	NEW RSF	<span style="color: blue;">—</span>	BAILEY
<span style="color: brown;">■</span>	PREVIOUS RSF	<span style="color: grey;">—</span>	TOPOGRAPHY
<span style="color: green;">■</span>	NEW INFRASTRUCTURE	<span style="color: black;">—</span>	FACILITIES
<span style="color: yellow;">■</span>	PREVIOUS INFRASTRUCTURE		
<span style="color: darkred;">■</span>	STOCKPILE		


CONTOURS AT 15m INTERVALS



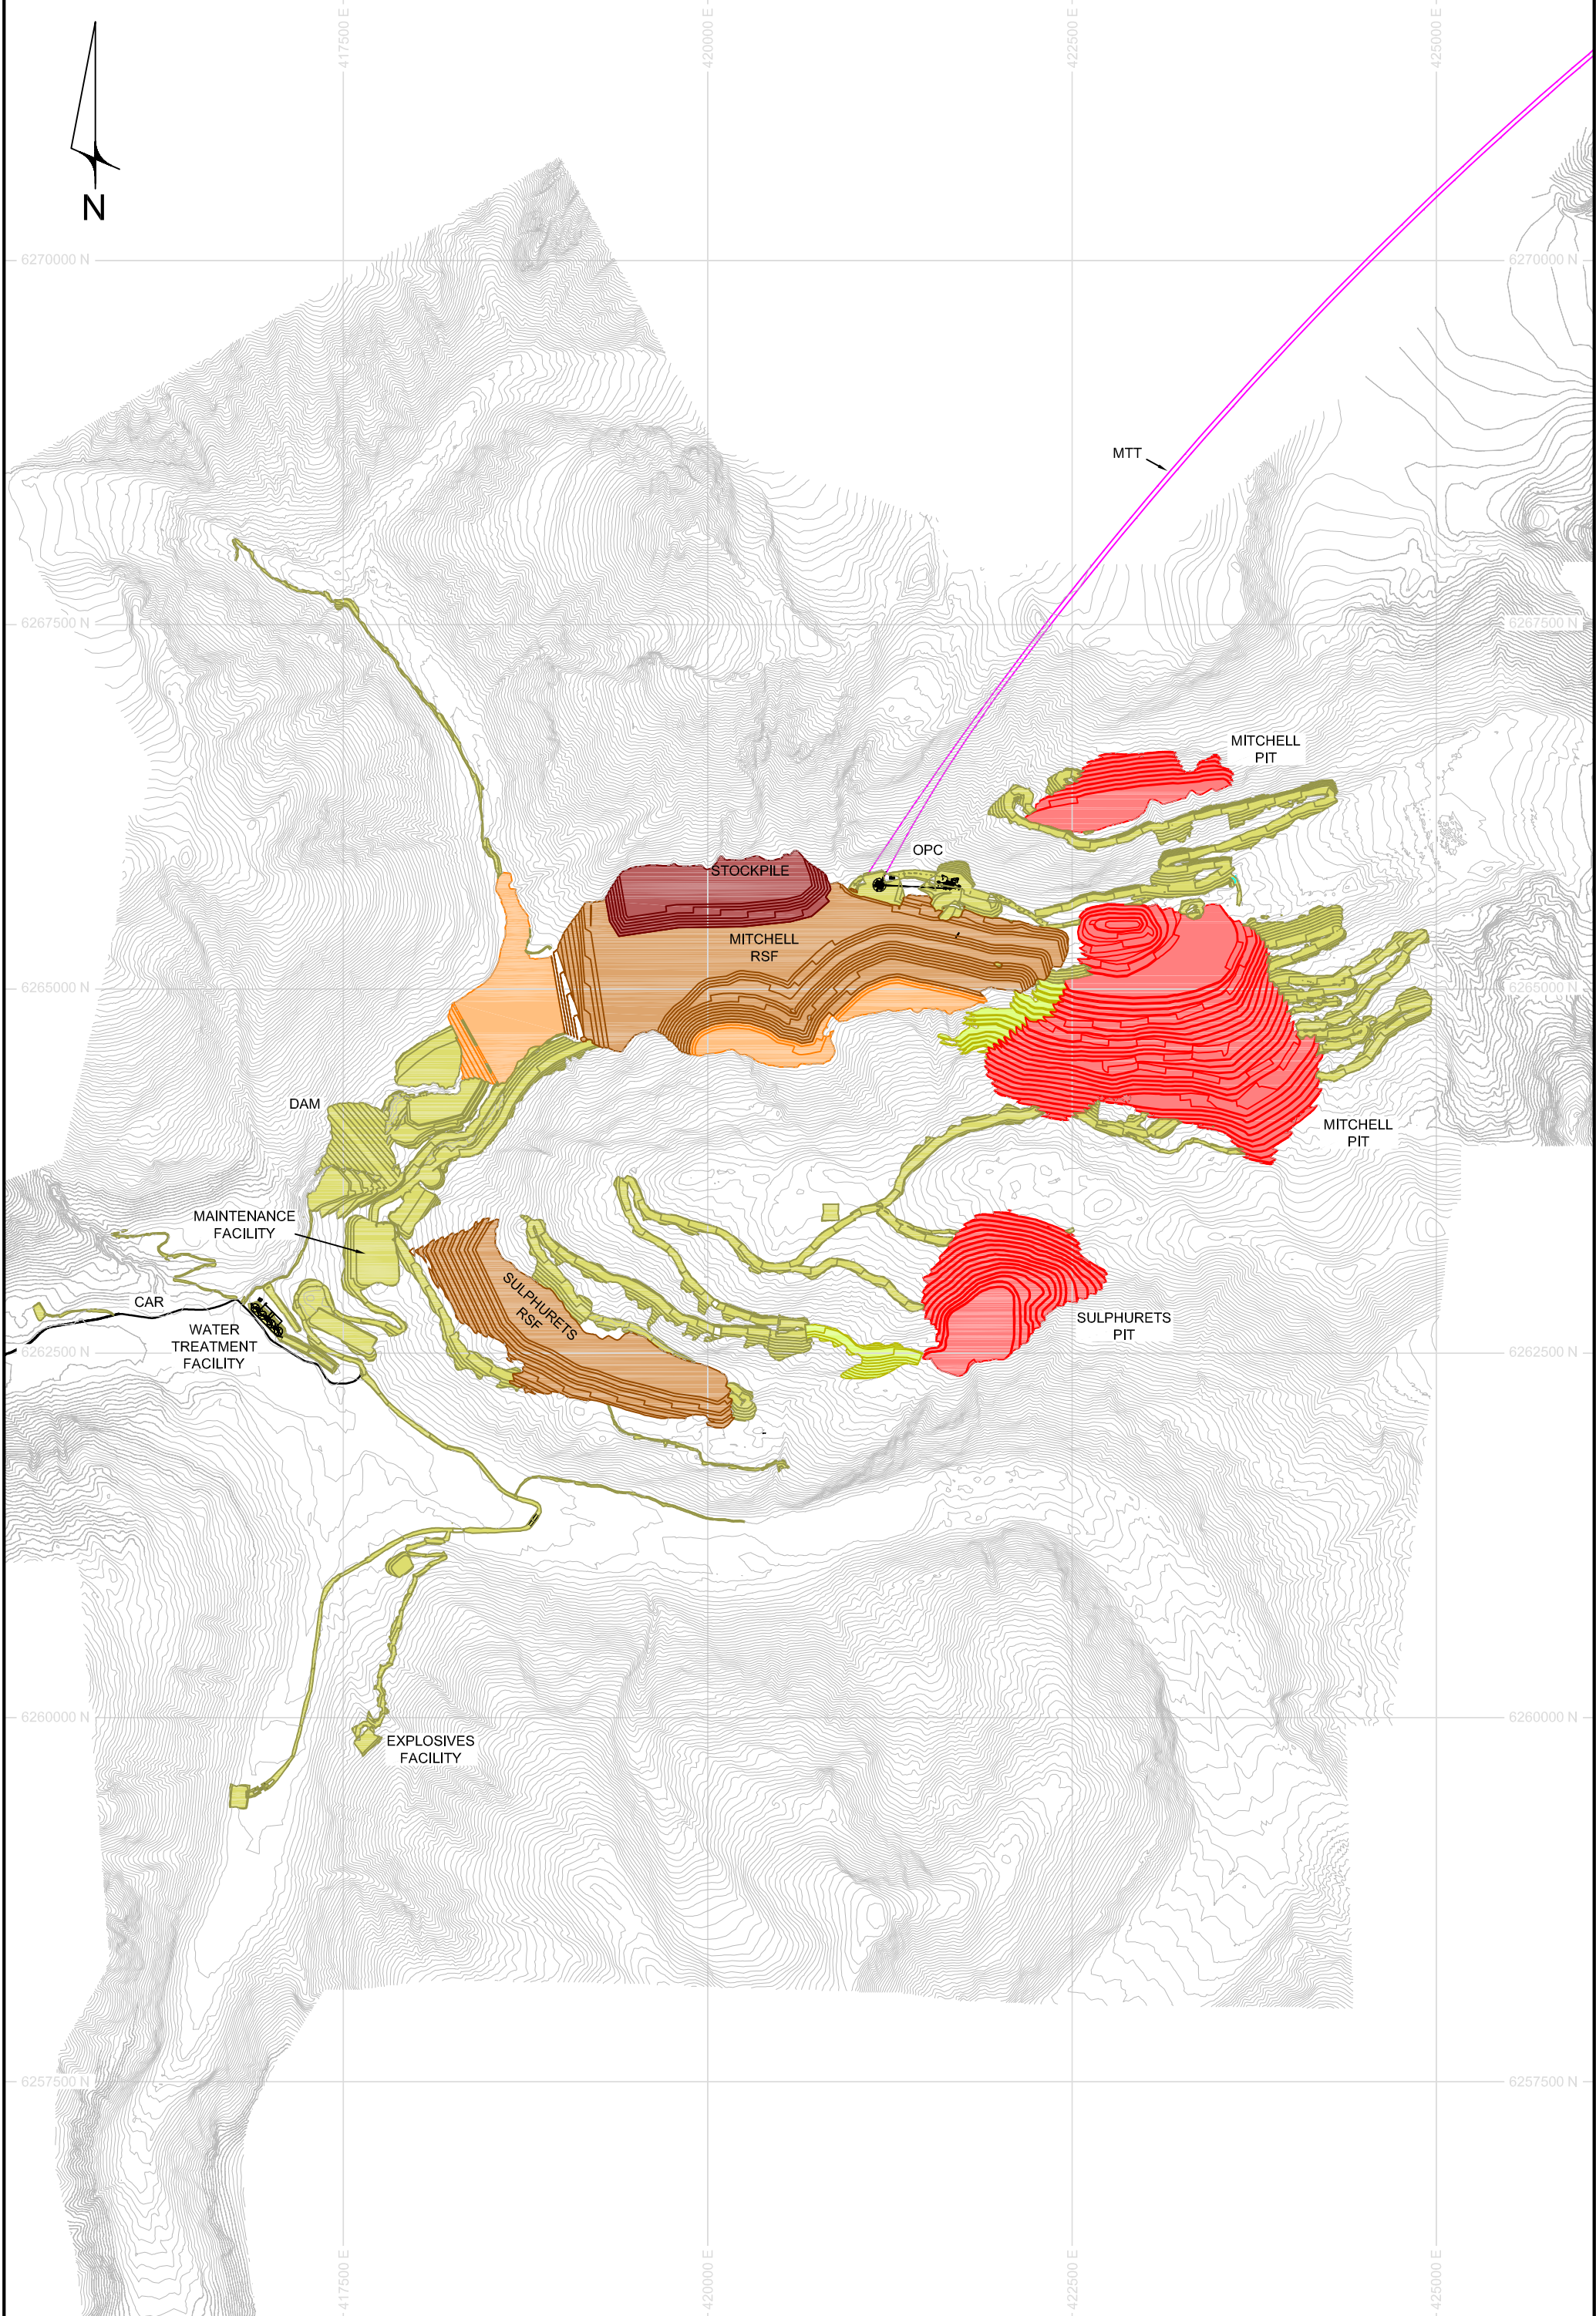

KSM PFS UPDATE 2012 - END OF PERIOD  
YR 05


DATE:	2012/04/30
DRAWN BY:	DH
APPROVED BY:	ME
FILE:	YR_05.DWG
PROJECT:	KSM_PFS_2012

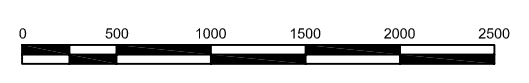

LEGEND			
<span style="color: red;">█</span>	PIT	<span style="color: magenta;">—</span>	TUNNEL
<span style="color: orange;">█</span>	NEW RSF	<span style="color: blue;">—</span>	BAILEY
<span style="color: brown;">█</span>	PREVIOUS RSF		TOPOGRAPHY
<span style="color: green;">█</span>	NEW INFRASTRUCTURE		FACILITIES
<span style="color: yellow;">█</span>	PREVIOUS INFRASTRUCTURE		
<span style="color: darkred;">█</span>	STOCKPILE		

CONTOURS AT 15m INTERVALS



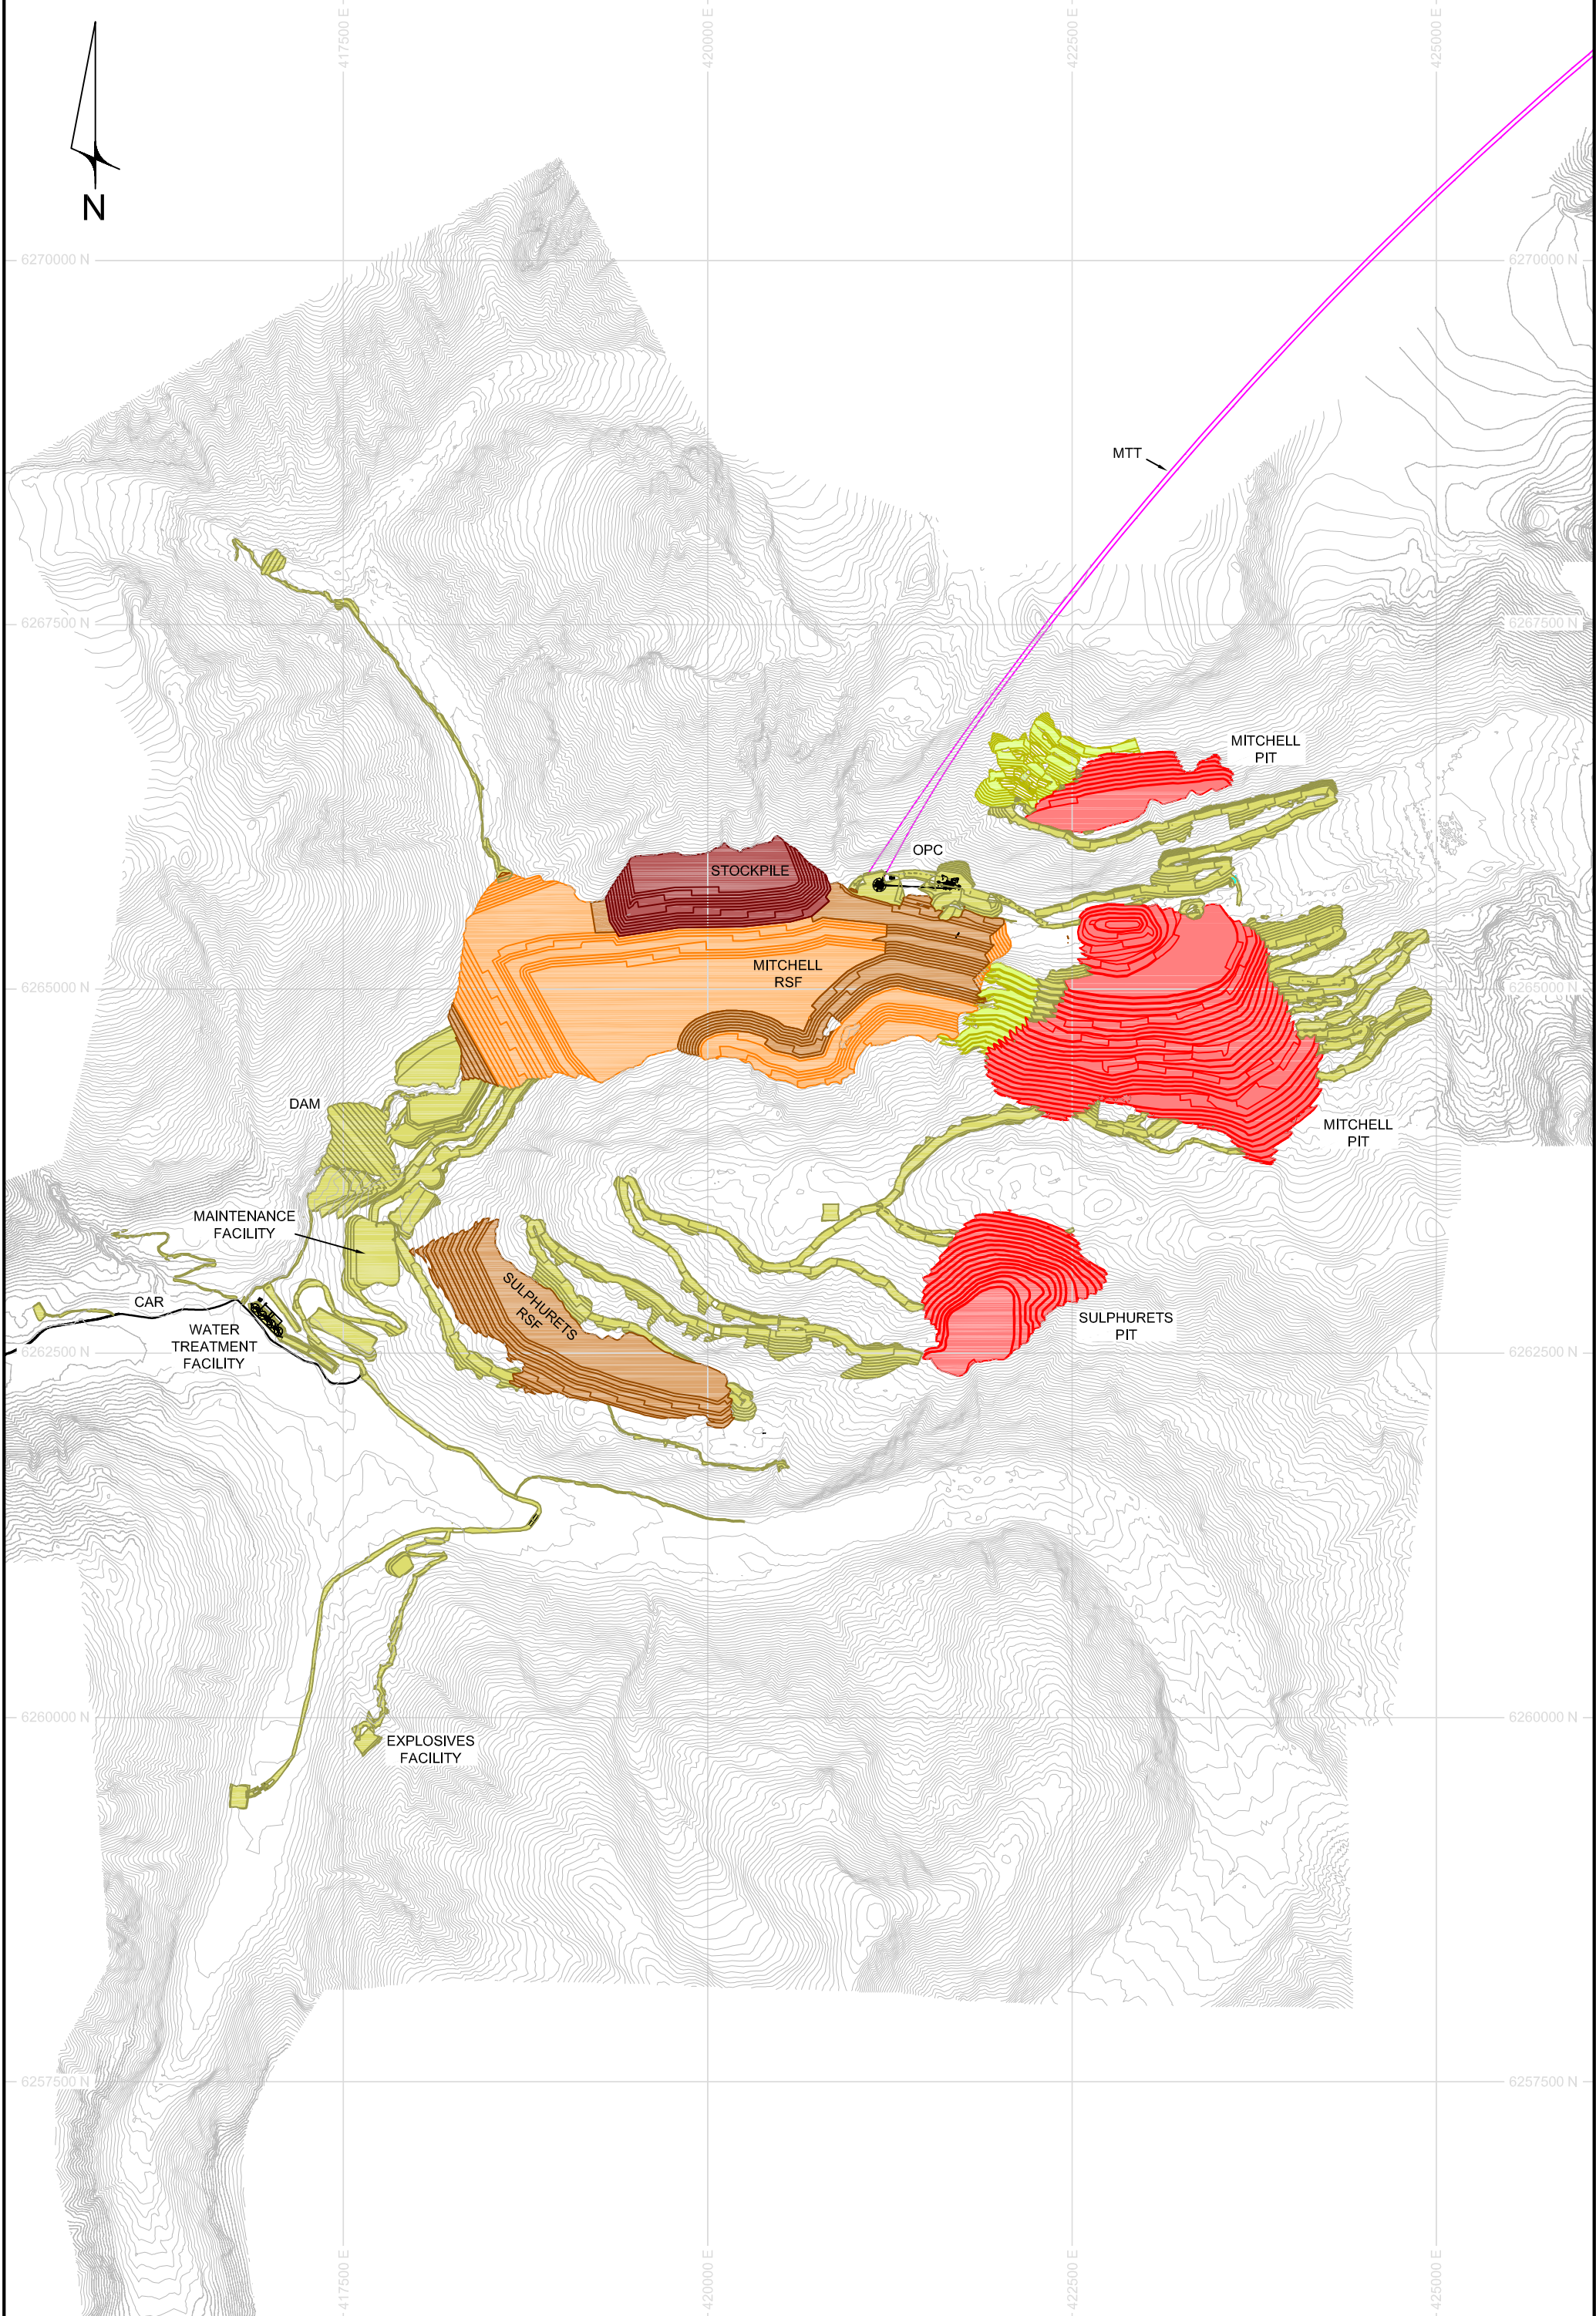

KSM PFS UPDATE 2012 - END OF PERIOD  
YR 10

DATE:	2012/04/30
DRAWN BY:	DH
APPROVED BY:	ME
FILE:	YR_10.DWG
PROJECT:	KSM_PFS_2012




**LEGEND**

- PIT
- NEW RSF
- PREVIOUS RSF
- NEW INFRASTRUCTURE
- PREVIOUS INFRASTRUCTURE
- STOCKPILE
- TUNNEL
- BAILEY
- TOPOGRAPHY
- FACILITIES


CONTOURS AT 15m INTERVALS



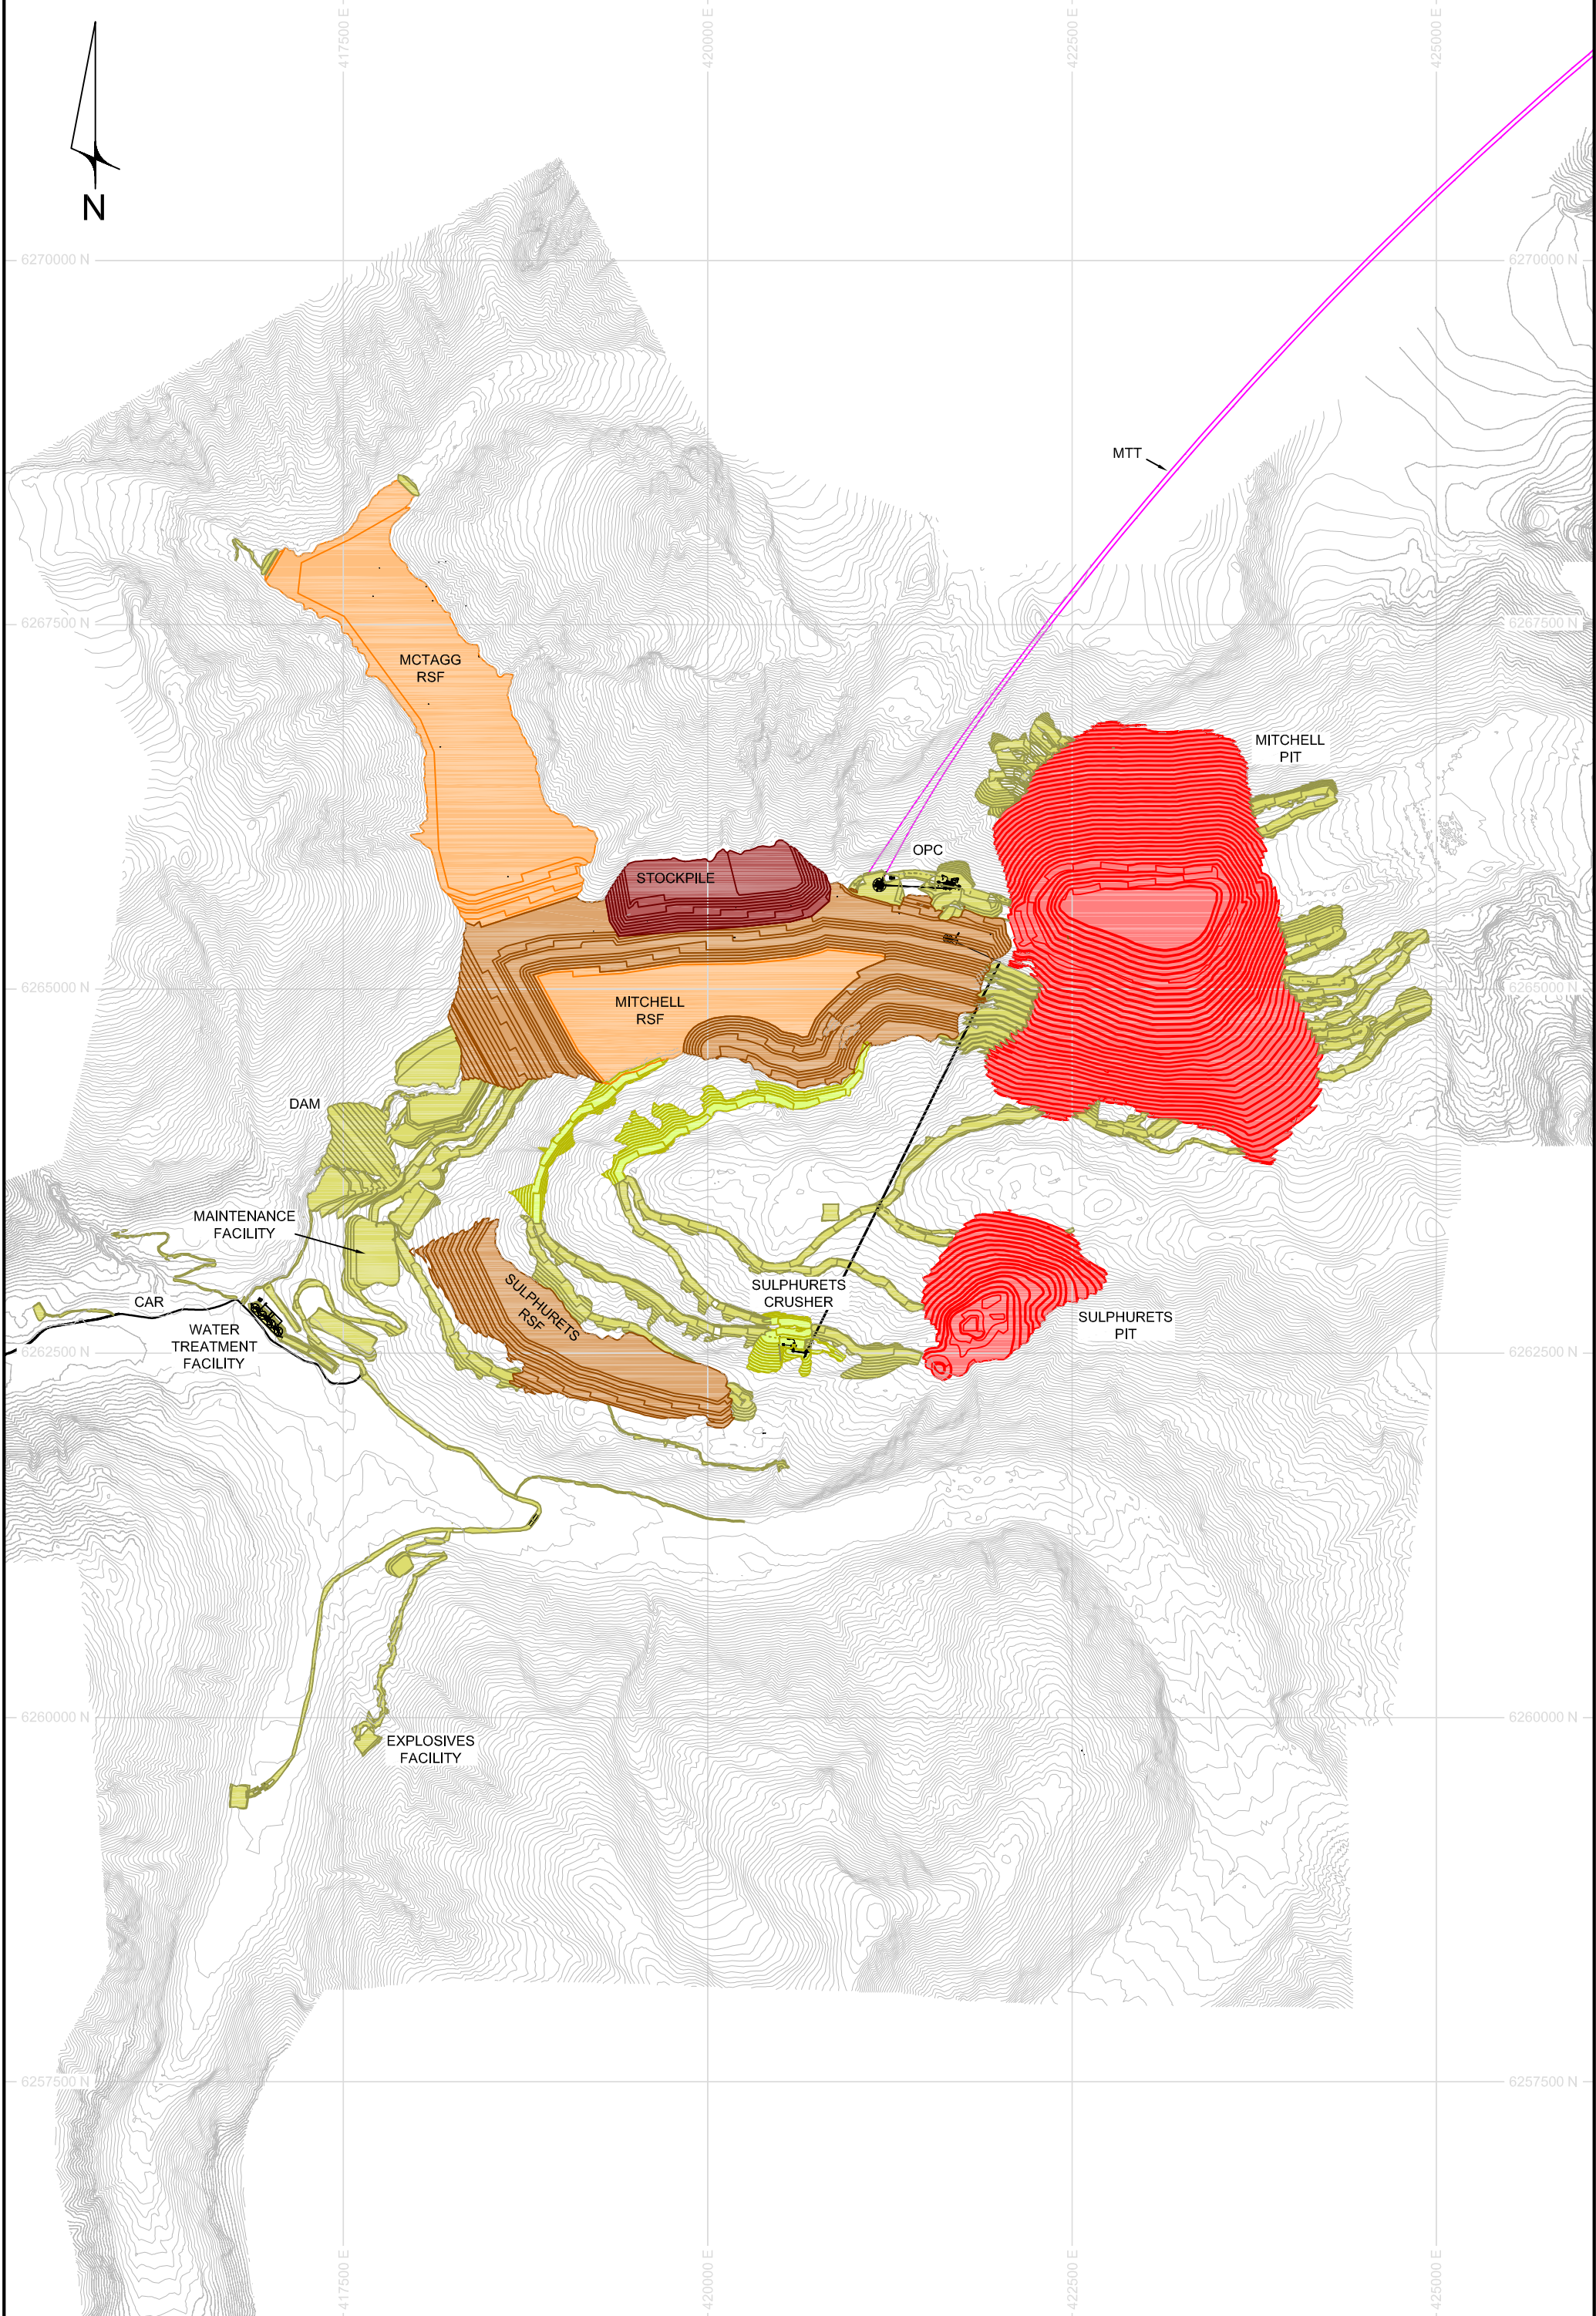

KSM PFS UPDATE 2012 - END OF PERIOD  
YR 20

DATE:	2012/04/30
DRAWN BY:	DH
APPROVED BY:	ME
FILE:	YR_20.DWG
PROJECT:	KSM_PFS_2012

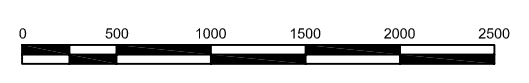

LEGEND			
<span style="color: red;">■</span>	PIT	<span style="color: magenta;">—</span>	TUNNEL
<span style="color: orange;">■</span>	NEW RSF	<span style="color: blue;">—</span>	BAILEY
<span style="color: brown;">■</span>	PREVIOUS RSF	<span style="color: grey;">—</span>	TOPOGRAPHY
<span style="color: yellow-green;">■</span>	NEW INFRASTRUCTURE	<span style="color: black;">—</span>	FACILITIES
<span style="color: light-green;">■</span>	PREVIOUS INFRASTRUCTURE		
<span style="color: dark-red;">■</span>	STOCKPILE		


CONTOURS AT 15m INTERVALS





KSM PFS UPDATE 2012 - END OF PERIOD  
YR 30

DATE:	2012/04/30
DRAWN BY:	DH
APPROVED BY:	ME
FILE:	YR_30.DWG
PROJECT:	KSM_PFS_2012

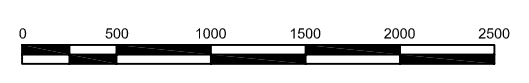

**LEGEND**

- PIT
- NEW RSF
- PREVIOUS RSF
- NEW INFRASTRUCTURE
- PREVIOUS INFRASTRUCTURE
- TUNNEL
- BAILEY
- TOPOGRAPHY
- FACILITIES


CONTOURS AT 15m INTERVALS





KSM PFS UPDATE 2012 - END OF PERIOD  
YR 40

DATE:	2012/04/30
DRAWN BY:	DH
APPROVED BY:	ME
FILE:	YR_40.DWG
PROJECT:	KSM_PFS_2012

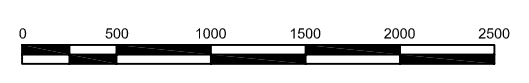

**LEGEND**

- PIT
- NEW RSF
- PREVIOUS RSF
- NEW INFRASTRUCTURE
- PREVIOUS INFRASTRUCTURE
- TUNNEL
- BAILEY
- TOPOGRAPHY
- FACILITIES


CONTOURS AT 15m INTERVALS





KSM PFS UPDATE 2012 - END OF PERIOD  
YR 50

DATE:	2012/04/30
DRAWN BY:	DH
APPROVED BY:	ME
FILE:	YR_50.DWG
PROJECT:	KSM_PFS_2012

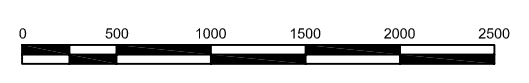

**LEGEND**

- PIT
- NEW RSF
- PREVIOUS RSF
- NEW INFRASTRUCTURE
- PREVIOUS INFRASTRUCTURE
- TUNNEL
- BAILEY
- TOPOGRAPHY
- FACILITIES

CONTOURS AT 15m INTERVALS





KSM PFS UPDATE 2012 - END OF PERIOD  
LOM

DATE:	2012/04/30
DRAWN BY:	DH
APPROVED BY:	ME
FILE:	YR_LOM.DWG
PROJECT:	KSM_PFS_2012



LEGEND

- PIT
- NEW RSF
- PREVIOUS RSF
- NEW INFRASTRUCTURE
- PREVIOUS INFRASTRUCTURE
- TUNNEL
- BAILEY
- TOPOGRAPHY
- FACILITIES

CONTOURS AT 15m INTERVALS