

NOTE:
ALL LAND USE SHADING BASED ON FOREST INVENTORY MAPPING (1996/2000)

PROPOSED ALIGNMENT
NEW ROUTE 2 TRANS-CANADA HIGHWAY PROJECT
PERTH-ANDOVER TO WOODSTOCK


Date: 2004 02 03
Job No.: 14677

Scale: 1 : 20 000
Fig. No.: 3.2-A

Jacques Whitford
Consulting Engineers
Environmental Scientists

THIS DRAWING IS THE PROPERTY OF JACQUES WHITFORD AND A FINAL COPY IS TO BE KEPT ONLY BY THE PROJECT OWNER. NO PART OF THIS DRAWING IS TO BE REPRODUCED OR TRANSMITTED IN ANY FORM OR BY ANY MEANS, ELECTRONIC OR MECHANICAL, WITHOUT PERMISSION IN WRITING.

FILE: 14677\WORKING\PERTH-ANDOVER-FLORENCEVILLE

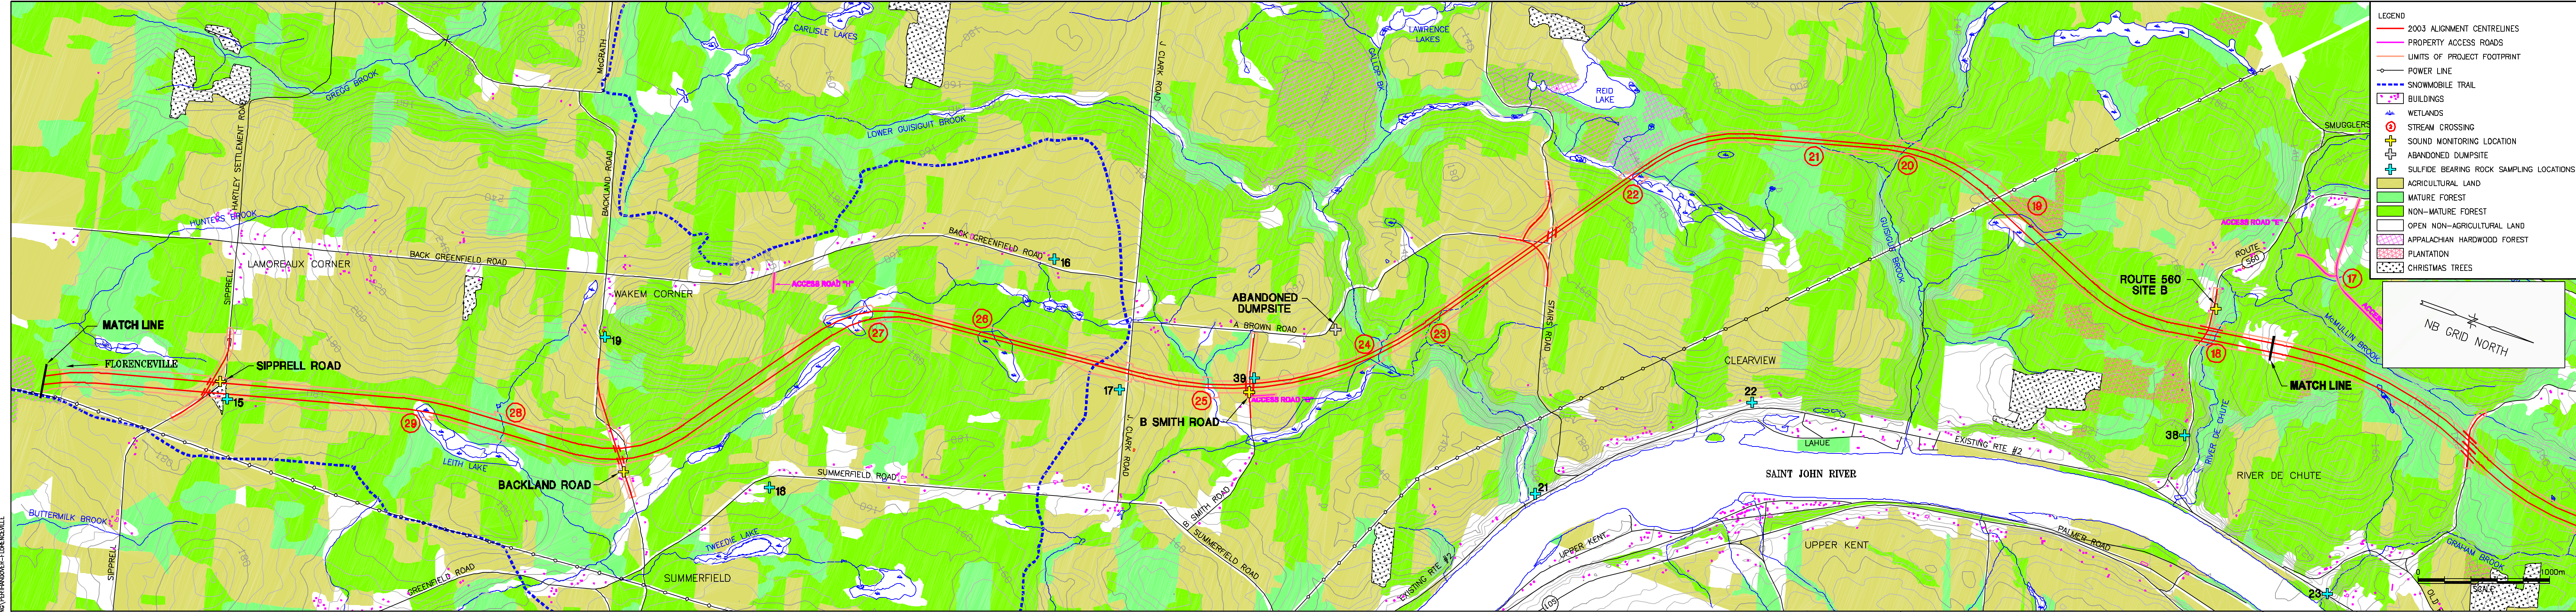

NOTE:
ALL LAND USE SHADING BASED ON FOREST INVENTORY MAPPING (1996/2000)

**PROPOSED ALIGNMENT
NEW ROUTE 2 TRANS-CANADA HIGHWAY PROJECT
PERTH-ANDOVER TO WOODSTOCK**

Date:	2004 02 03	Scale:	1 : 20 000
Job No.:	14677	Fig. No.:	3.2-B

Jacques Whitford
Consulting Engineers
Environmental Scientists

THIS DRAWING IS THE PROPERTY OF JACQUES WHITFORD AND IT SHALL NOT BE USED FOR ANY OTHER PROJECT OR PURPOSE WITHOUT THE WRITTEN PERMISSION OF JACQUES WHITFORD.

FILE: 14677 WORKING PERTH-ANDOVER-FLORENCEVILLE